



NOTES:  
 1) FOR 60mm BACKSET, SHIFT MOUNTING HOLE PATTERN TO THE NEW CENTER POINT LOCATED AT THE 60mm LOCATION.  
 2) BOTTOM DIMENSIONS ARE IN INCHES.

Description:  
**T700 TUBULAR DOOR PREP  
 SM ROSE, DUMMY**



TOLERANCES UNLESS OTHERWISE SPECIFIED:  
 X.X (METRIC)= ±0.5  
 X.XX(METRIC)= ±0.15  
 0.00"(UNIFIED)= ±.015"  
 0.000"(UNIFIED)= ±.005"

Drawing No: <b>DP-127</b>	
Drawn By:	JWB
Orig.Date	12-11-14
Rev. Date:	01-28-22
Rev.:	B

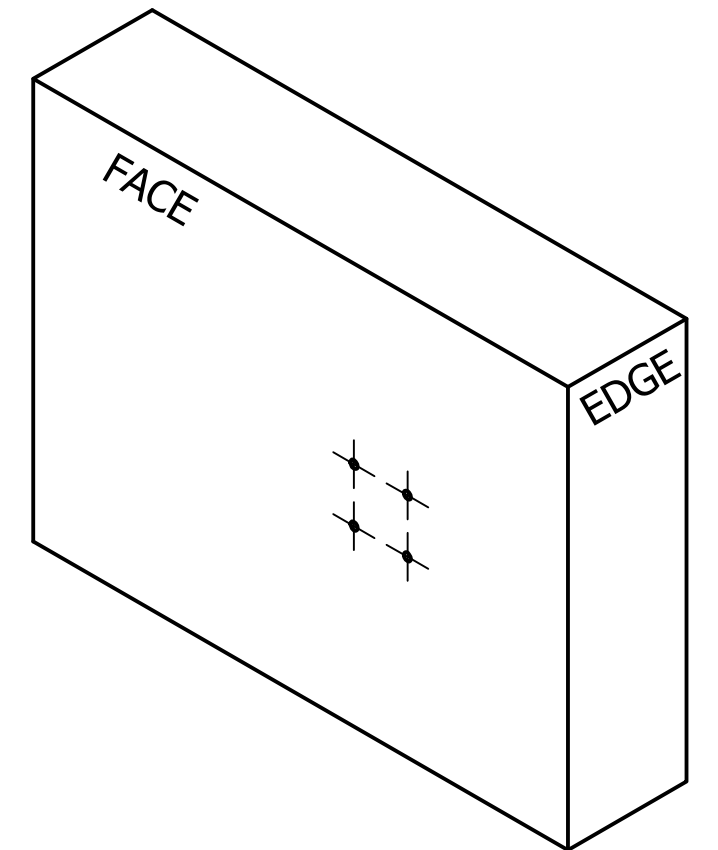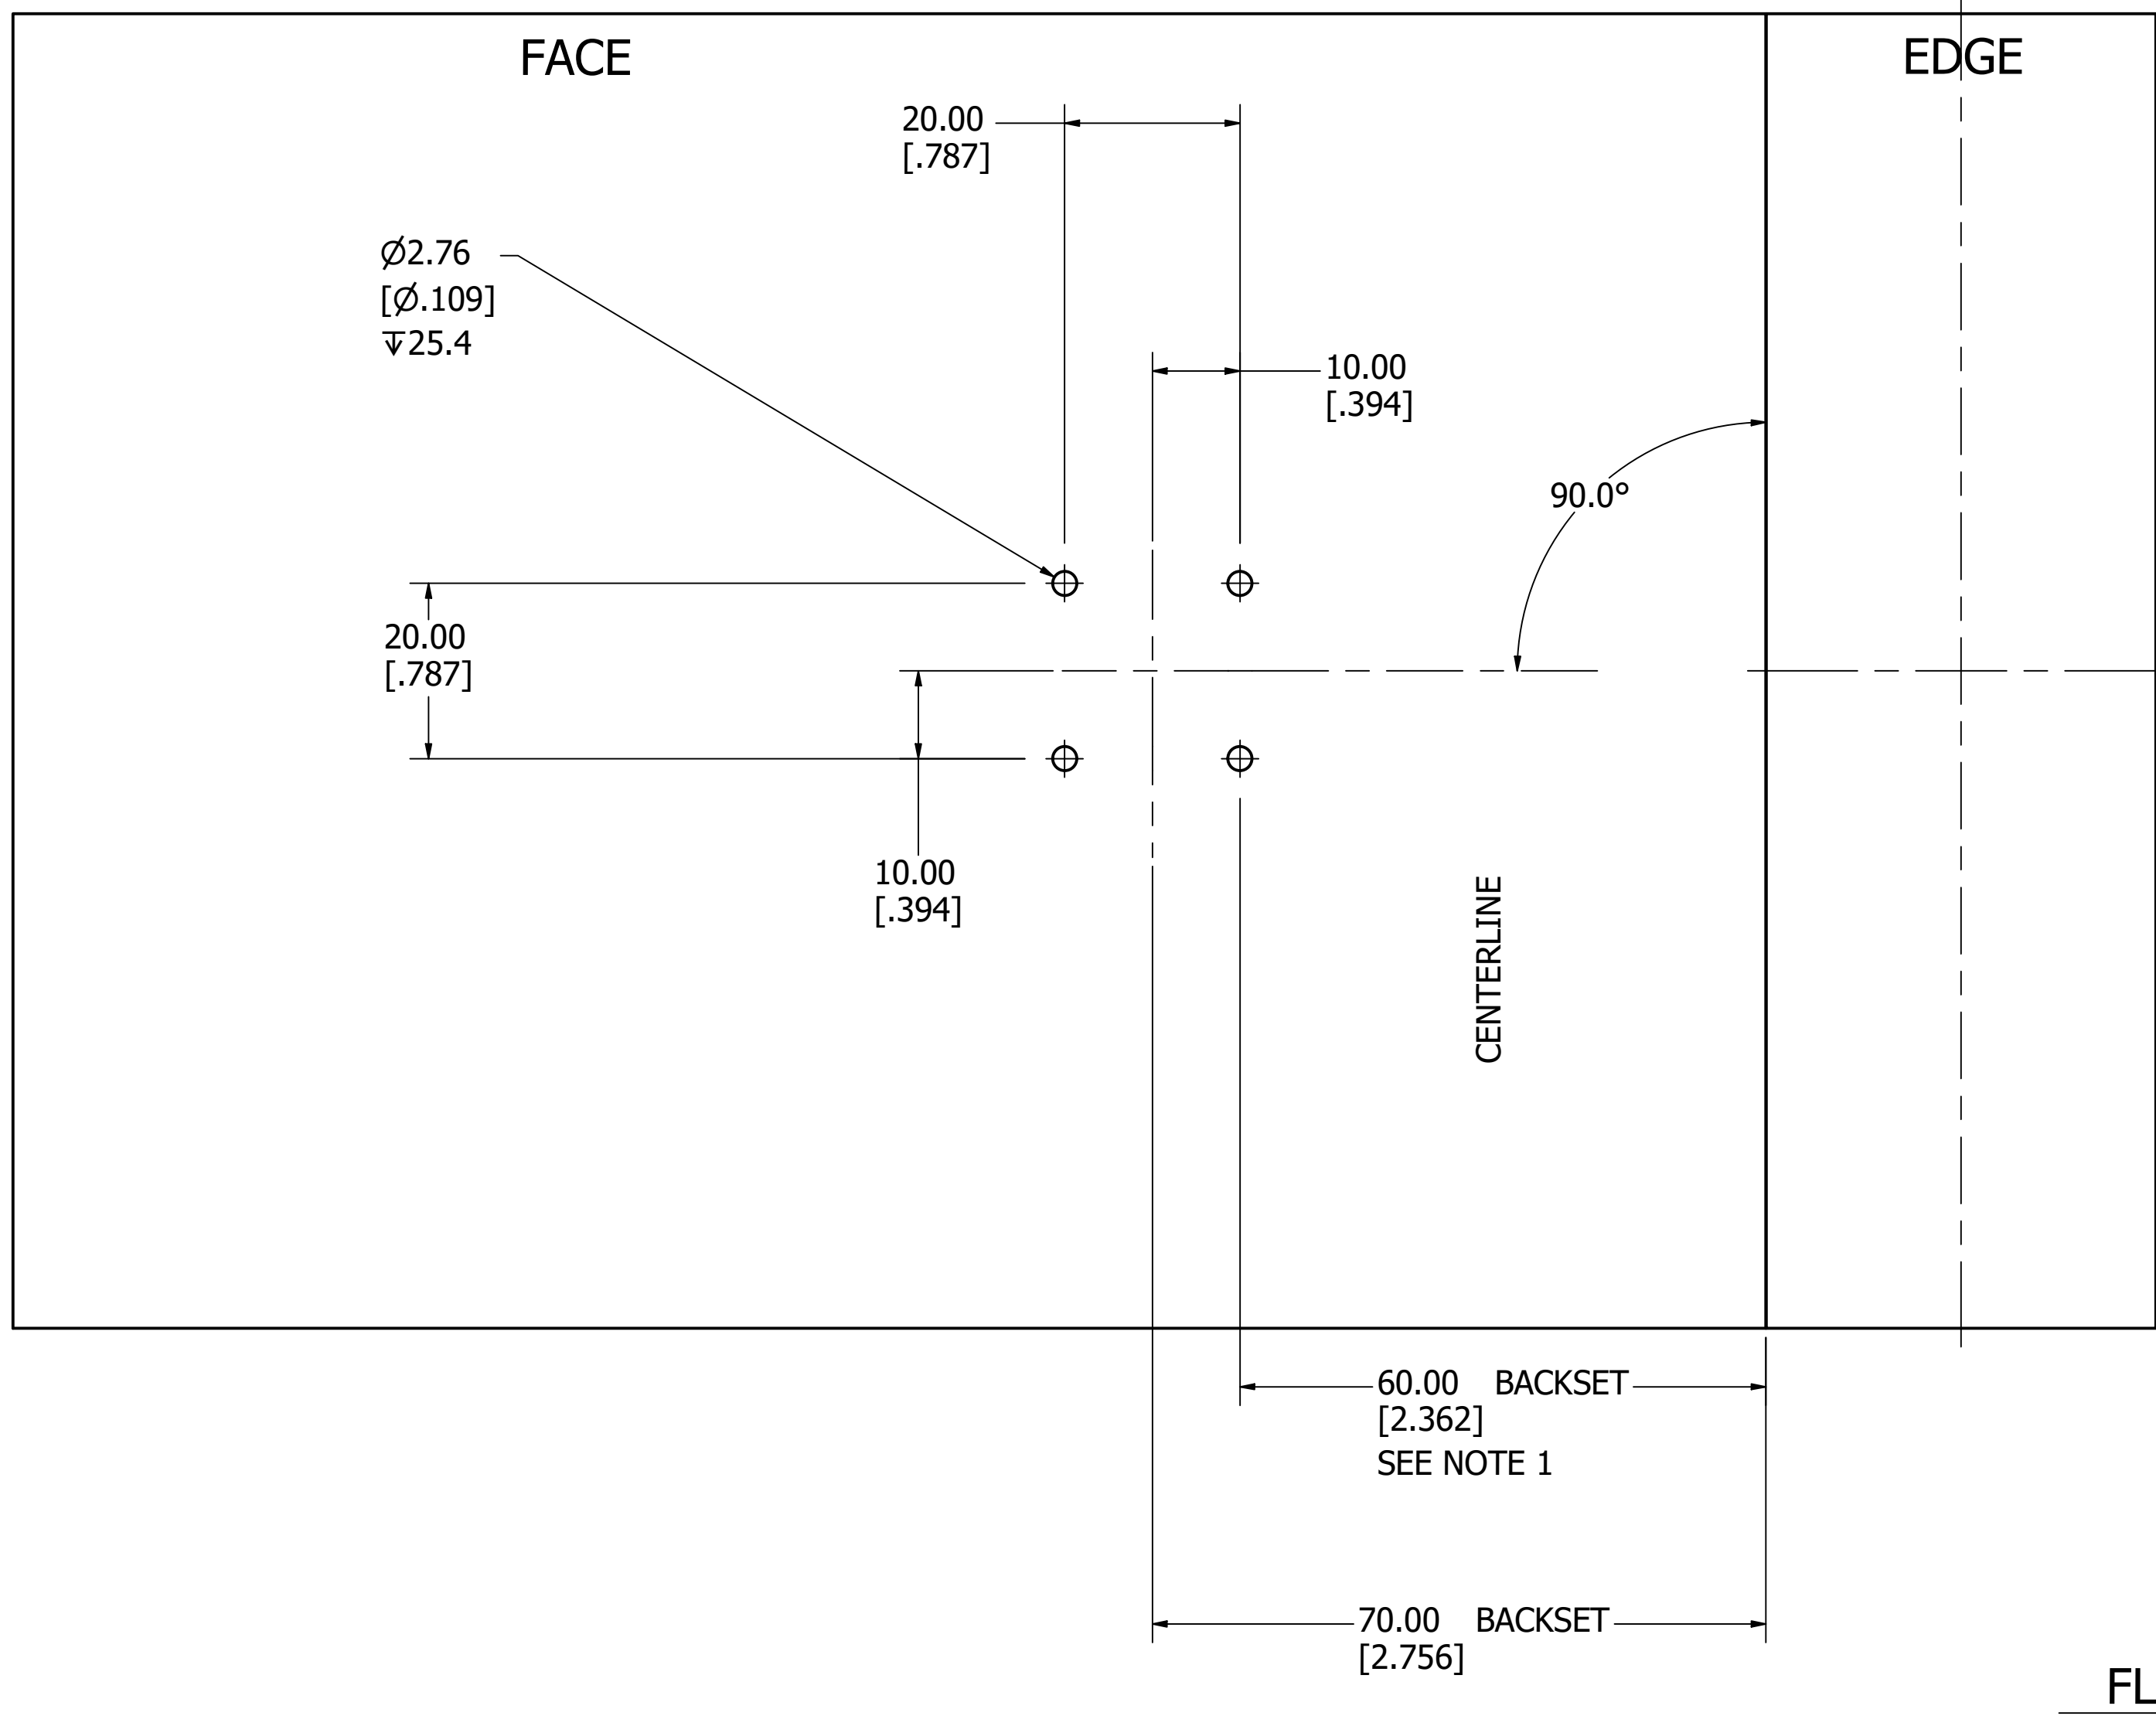

DISTANCE TO FINISHED FLOOR TO BE DETERMINED BY GENERAL CONTRACTOR

FLOOR