



NOTES:
 1) FOR 60mm BACKSET, SHIFT MOUNTING HOLE PATTERN TO THE NEW CENTER POINT LOCATED AT THE 60mm LOCATION.
 2) BOTTOM DIMENSIONS ARE IN INCHES.

Description:
T700 TUBULAR DOOR PREP, SM ROSE DUMMY, THROUGH BOLT



TOLERANCES UNLESS OTHERWISE SPECIFIED:
 X.X (METRIC)= ±0.5
 X.XX(METRIC)= ±0.15
 0.00"(UNIFIED)= ±.015"
 0.000"(UNIFIED)= ±.005"

Drawing No: DP-128	
Drawn By:	JWB
Orig.Date	07-06-11
Rev. Date:	01-28-22
Rev.:	B

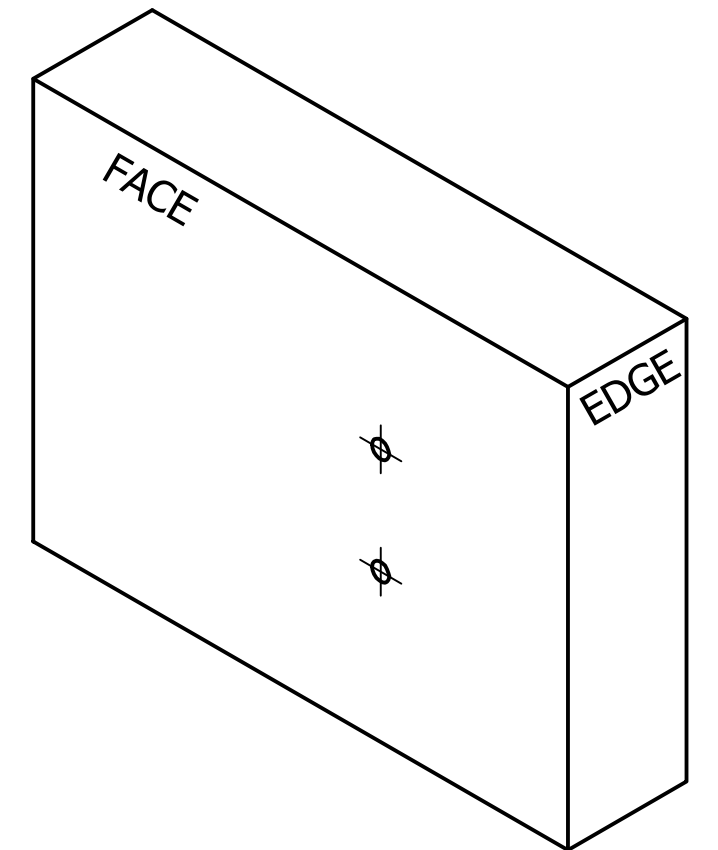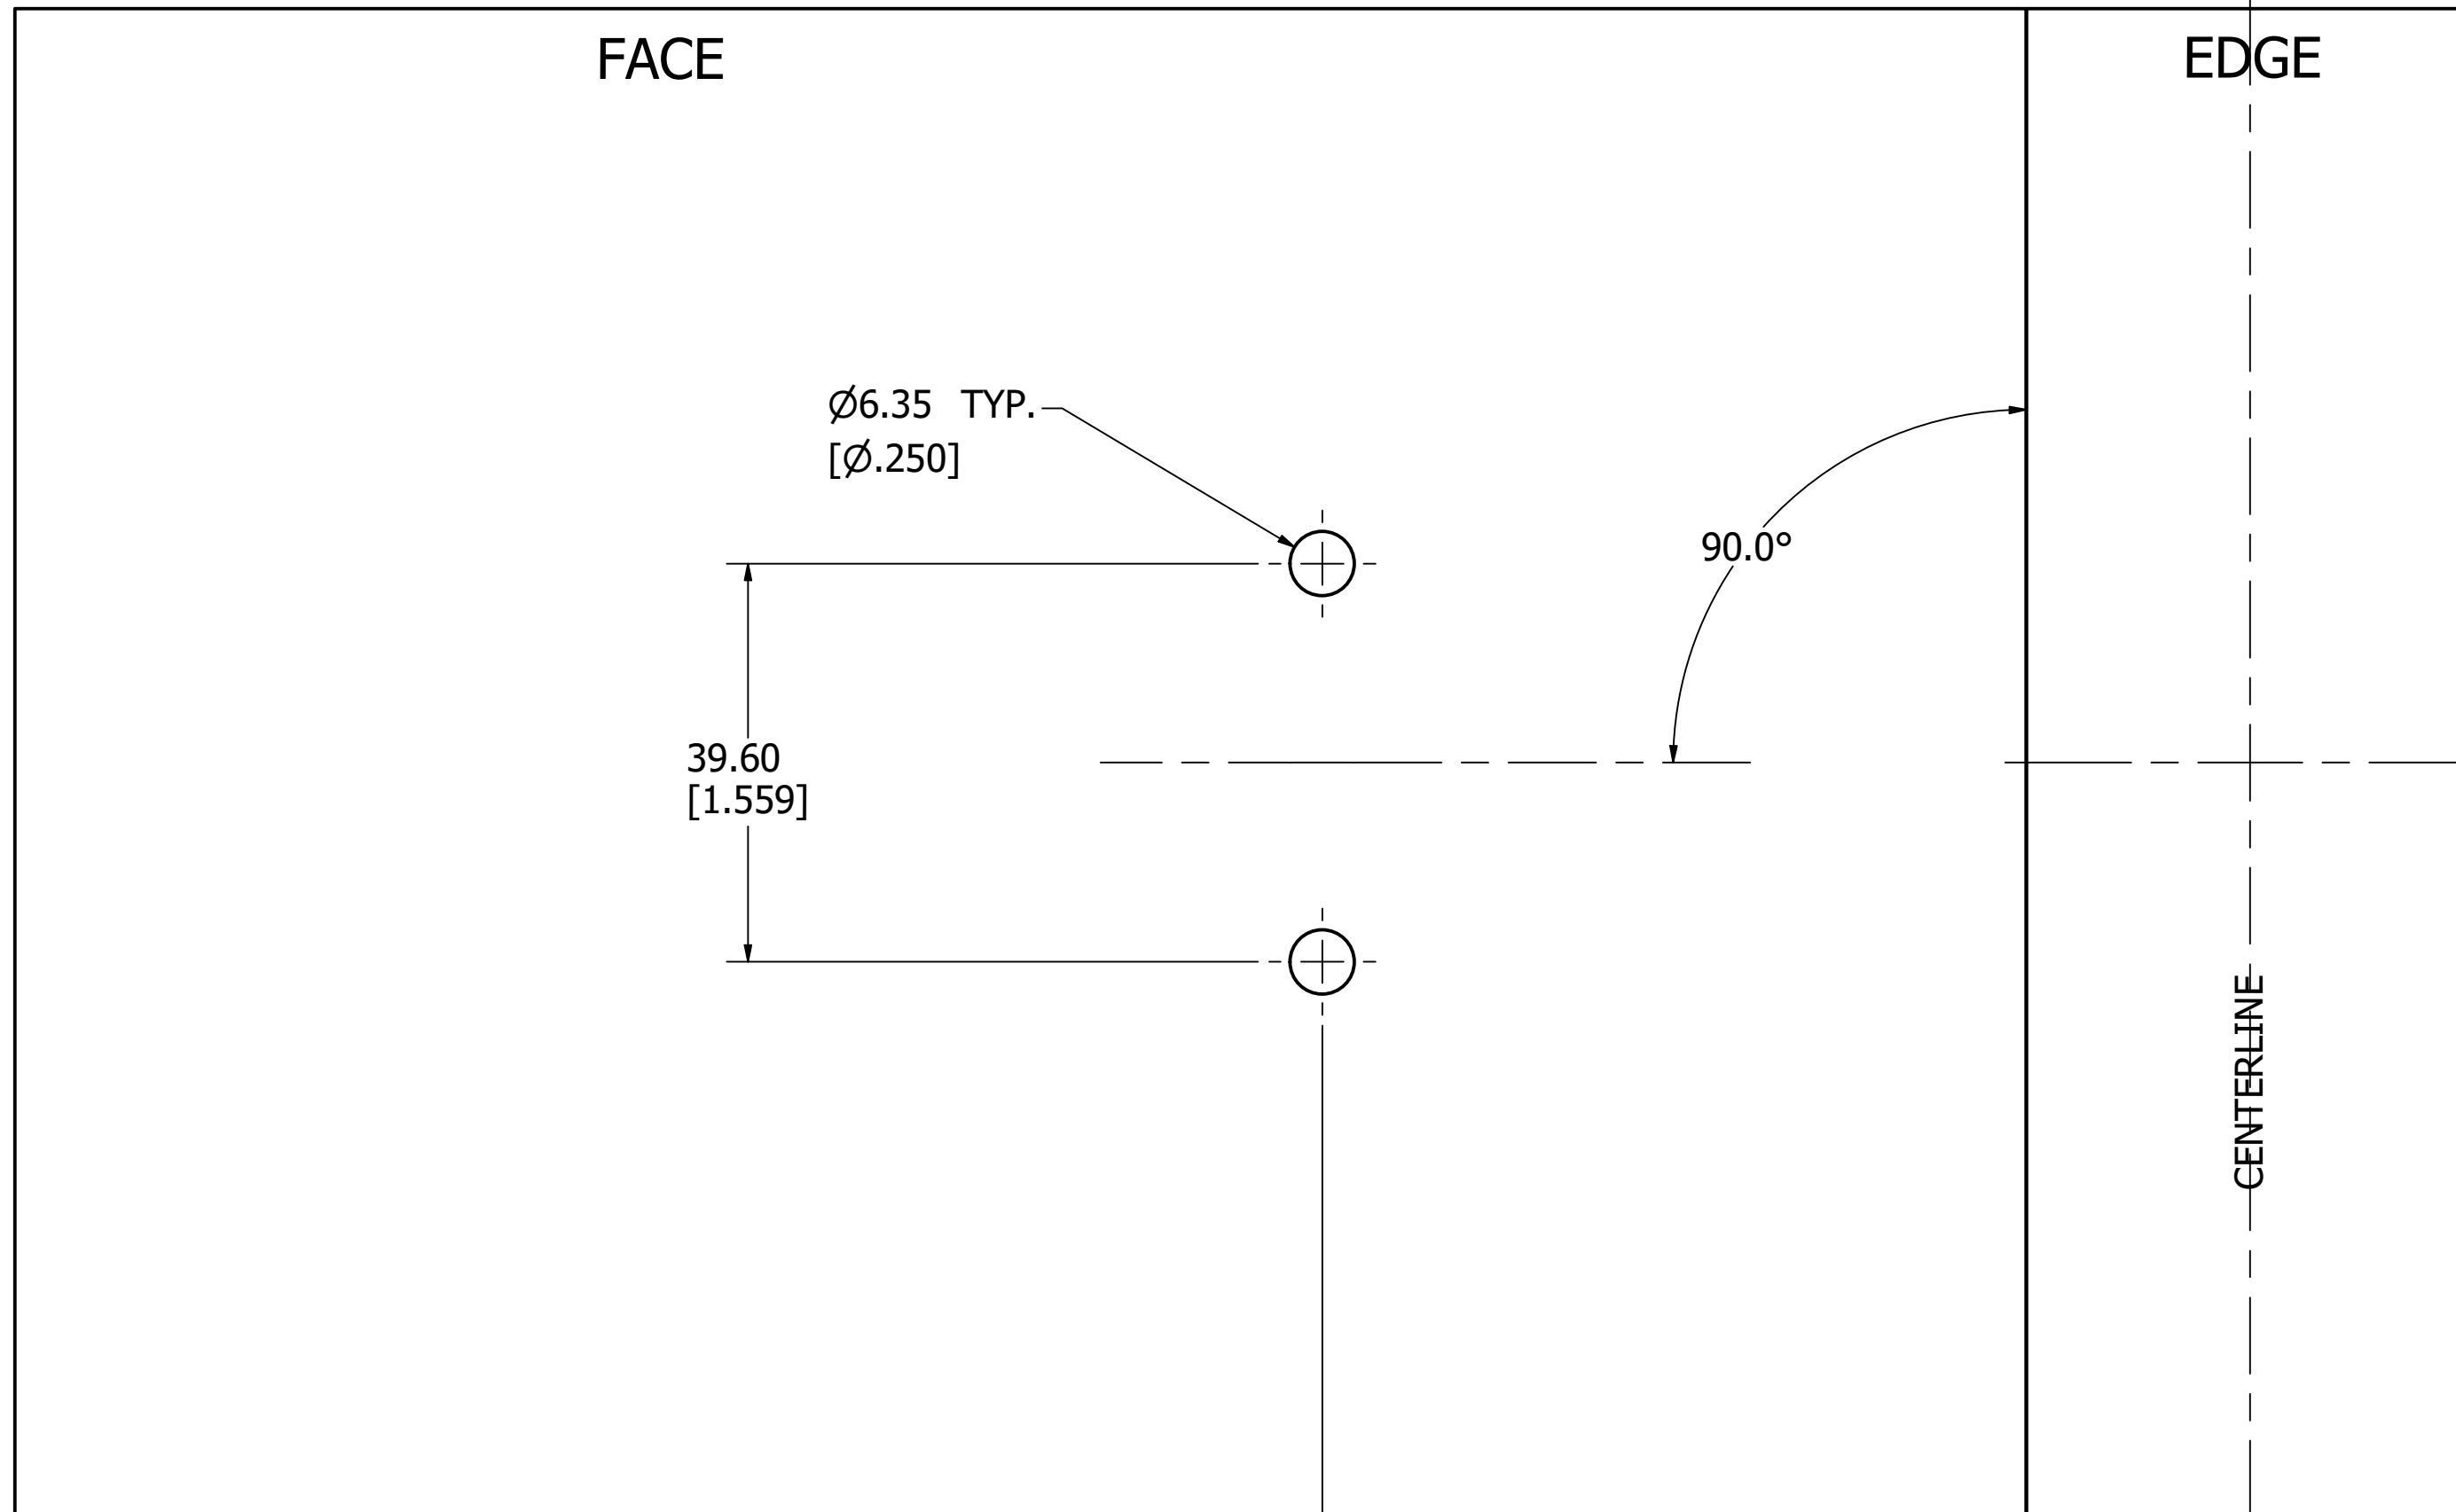

DISTANCE TO FINISHED FLOOR TO BE DETERMINED BY GENERAL CONTRACTOR

70.00 BACKSET [2.756] SEE NOTE 1

FLOOR

D
C
B
A

D
C
B
A

6 5 4 3 2 1

6 5 4 3 2 1