

- NOTES:
 1) FUNCTION: PASSAGE (PA) AND PRIVACY (PY).
 2) FOR RIGHT HAND OPERATION, MIRROR DIMENSIONS TO OTHER SIDE OF JAMB.
 3) THIS DOOR PREP DRAWING IS NOT FULL SCALE--DO NOT USE AS FULL SIZE TEMPLATE.
 4) FOR APPROPRIATE STRIKE PREP, SEE DP-303, DP-327, DP-344, DP-394.

NOT FULL SCALE

Description:
 T600 TUBULAR DOOR PREP (ANSI 160)
 STD. ROSE, SQ 1" FACEPLATE

TOLERANCES UNLESS OTHERWISE SPECIFIED:
 X.X (METRIC) = ±0.5
 X.XX (METRIC) = ±0.15
 0.00" (UNIFIED) = ±.015"
 0.000" (UNIFIED) = ±.005"


Drawing No:
DP-161

Drawn By: **JDK**

Orig. Date: **12-09-11**

Rev. Date: **01-13-25 JWB**

Rev.: **K**

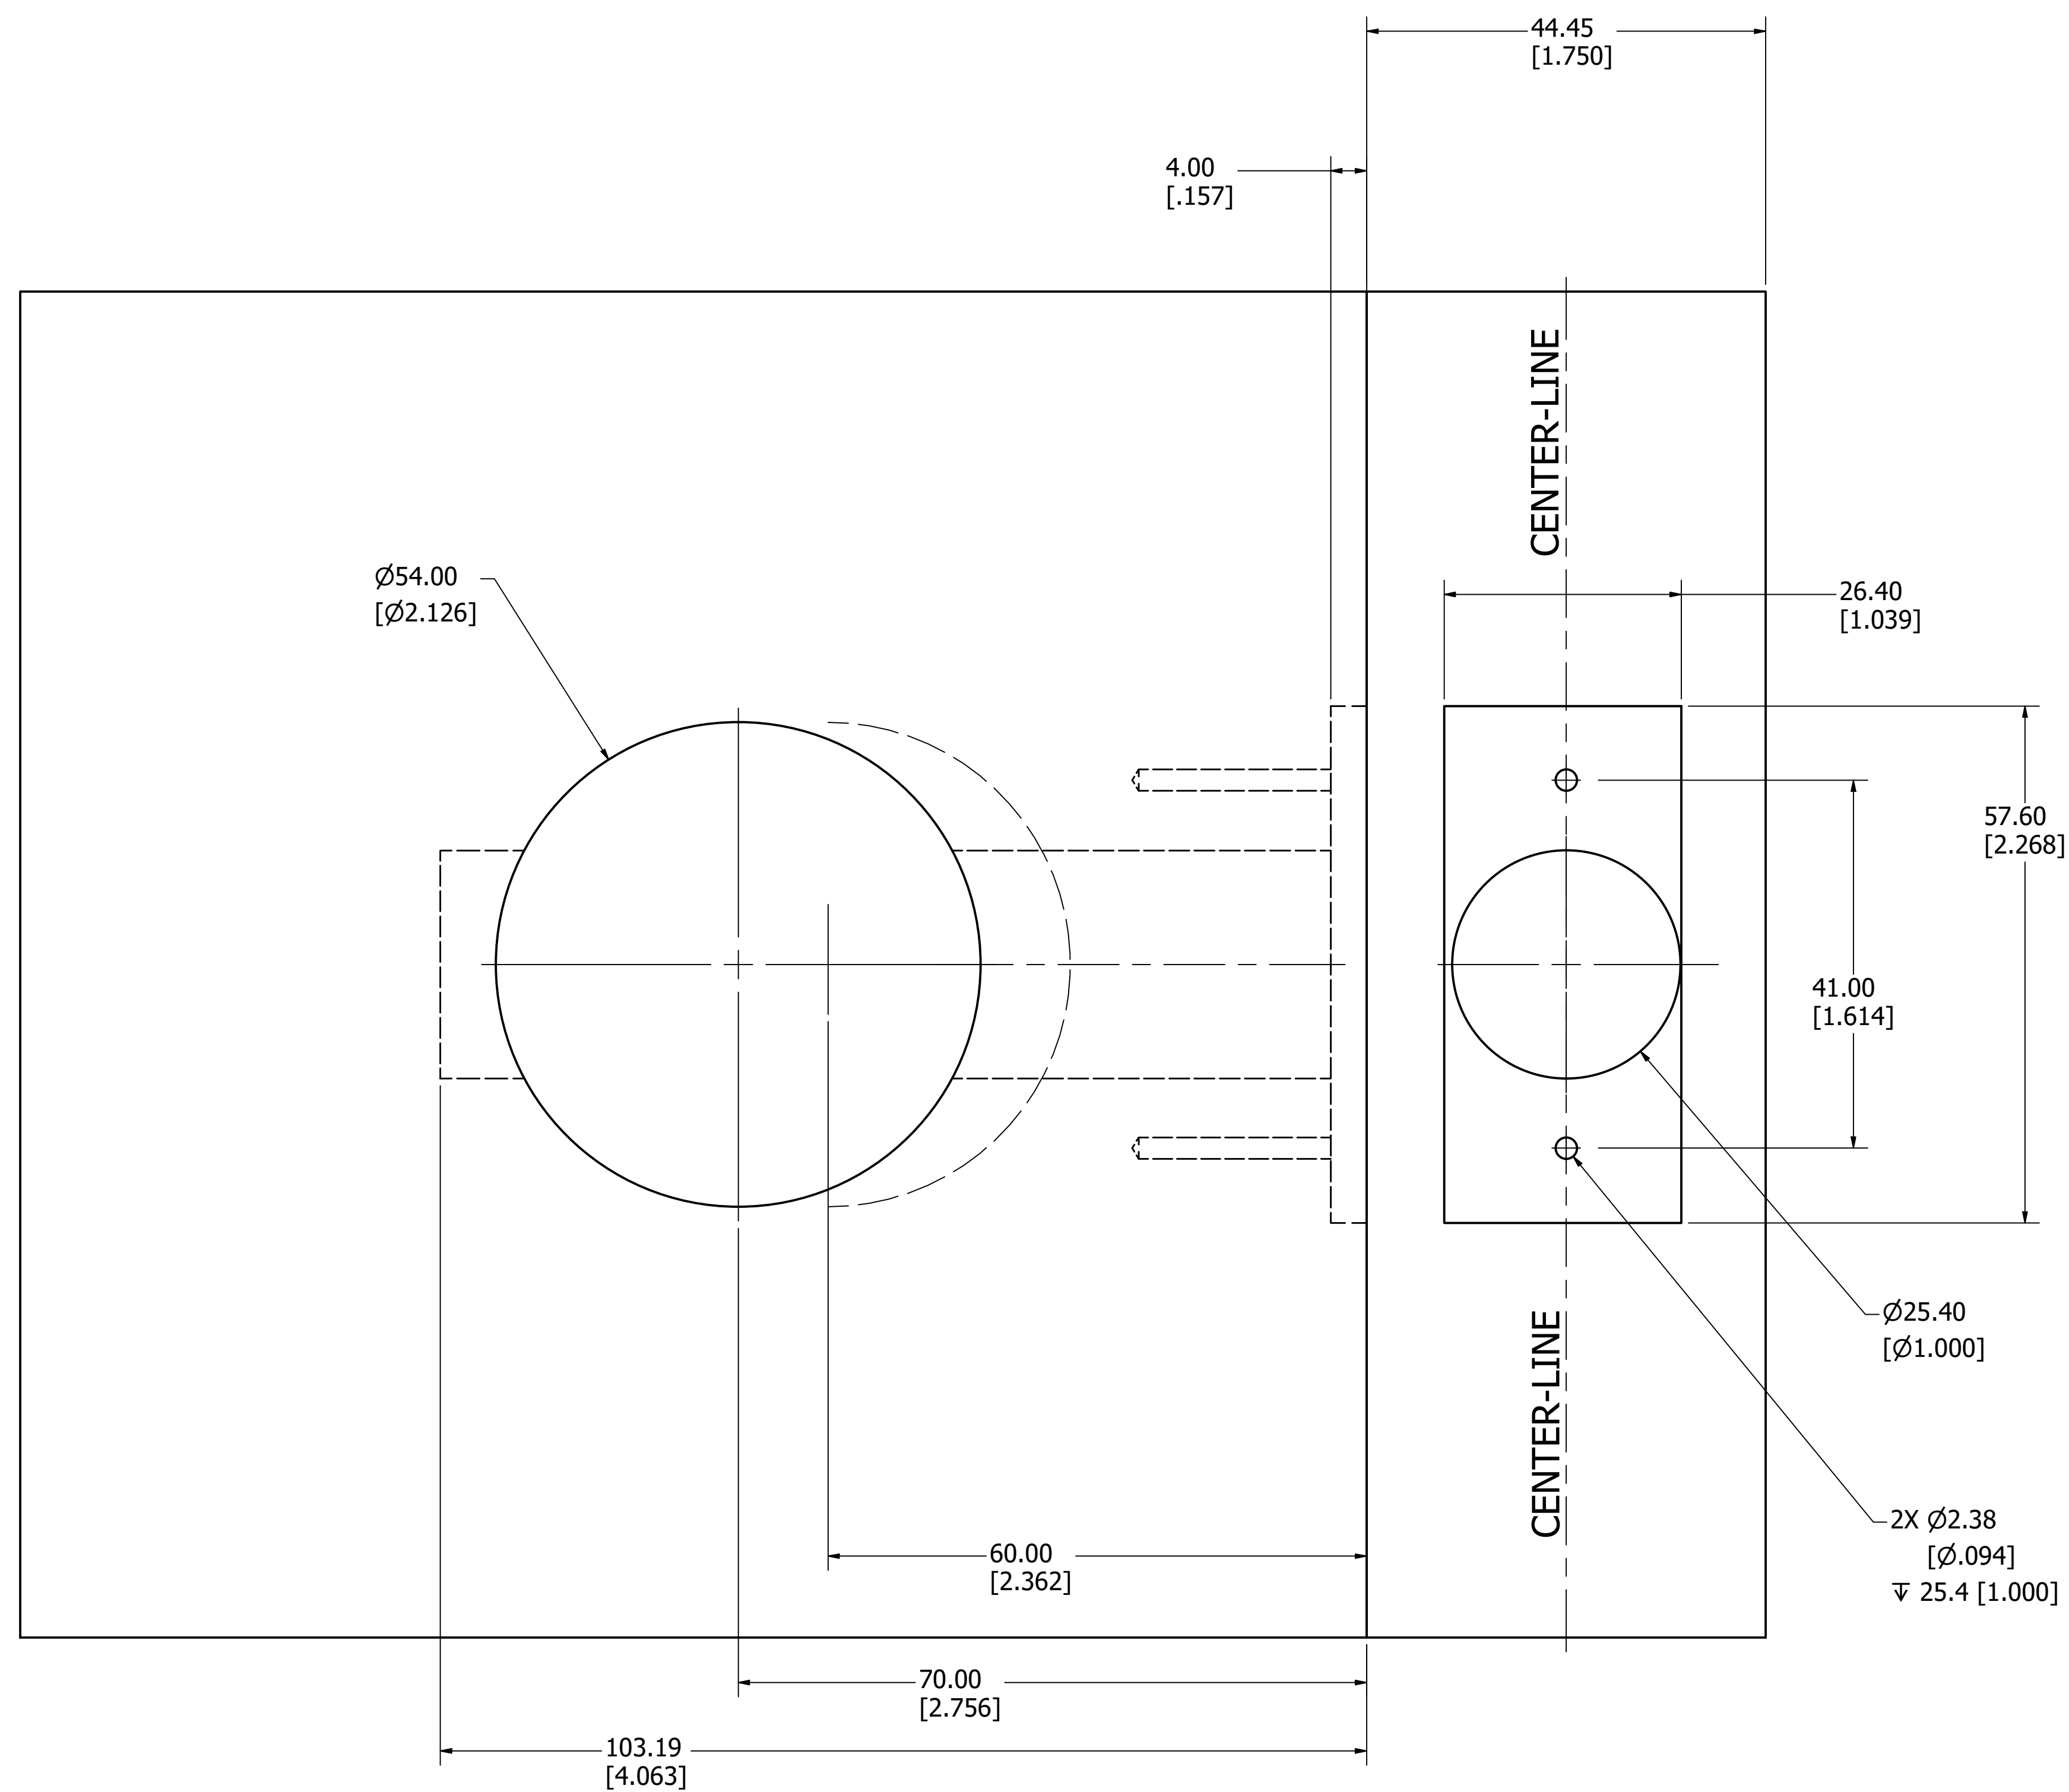

NOT FULL SCALE