

- NOTES:
- 1) FUNCTION: PASSAGE (PA) AND PRIVACY (PY).
 - 2) FOR RIGHT HAND OPERATION, MIRROR DIMENSIONS TO OTHER SIDE OF JAMB.
 - 3) THIS DOOR PREP DRAWING IS NOT FULL SCALE--DO NOT USE AS FULL SIZE TEMPLATE.
 - 4) FOR APPROPRIATE STRIKE PREP, SEE DP-303, DP-327, DP-344.

NOT FULL SCALE

Description:
 T600 TUBULAR DOOR PREP (ANSI 160)
 STD. ROSE, 1RC, RADIUS, 1" FACEPLATE


TOLERANCES UNLESS OTHERWISE SPECIFIED:
 X.X (METRIC)= ±0.5
 X.XX (METRIC)= ±0.15
 0.00" (UNIFIED)= ±.015"
 0.000" (UNIFIED)= ±.005"

Drawing No:
DP-161R

Drawn By: **JDK**

Orig.Date: **03-14-18**

Rev. Date: **01-13-25 JWB** Rev.: **J**

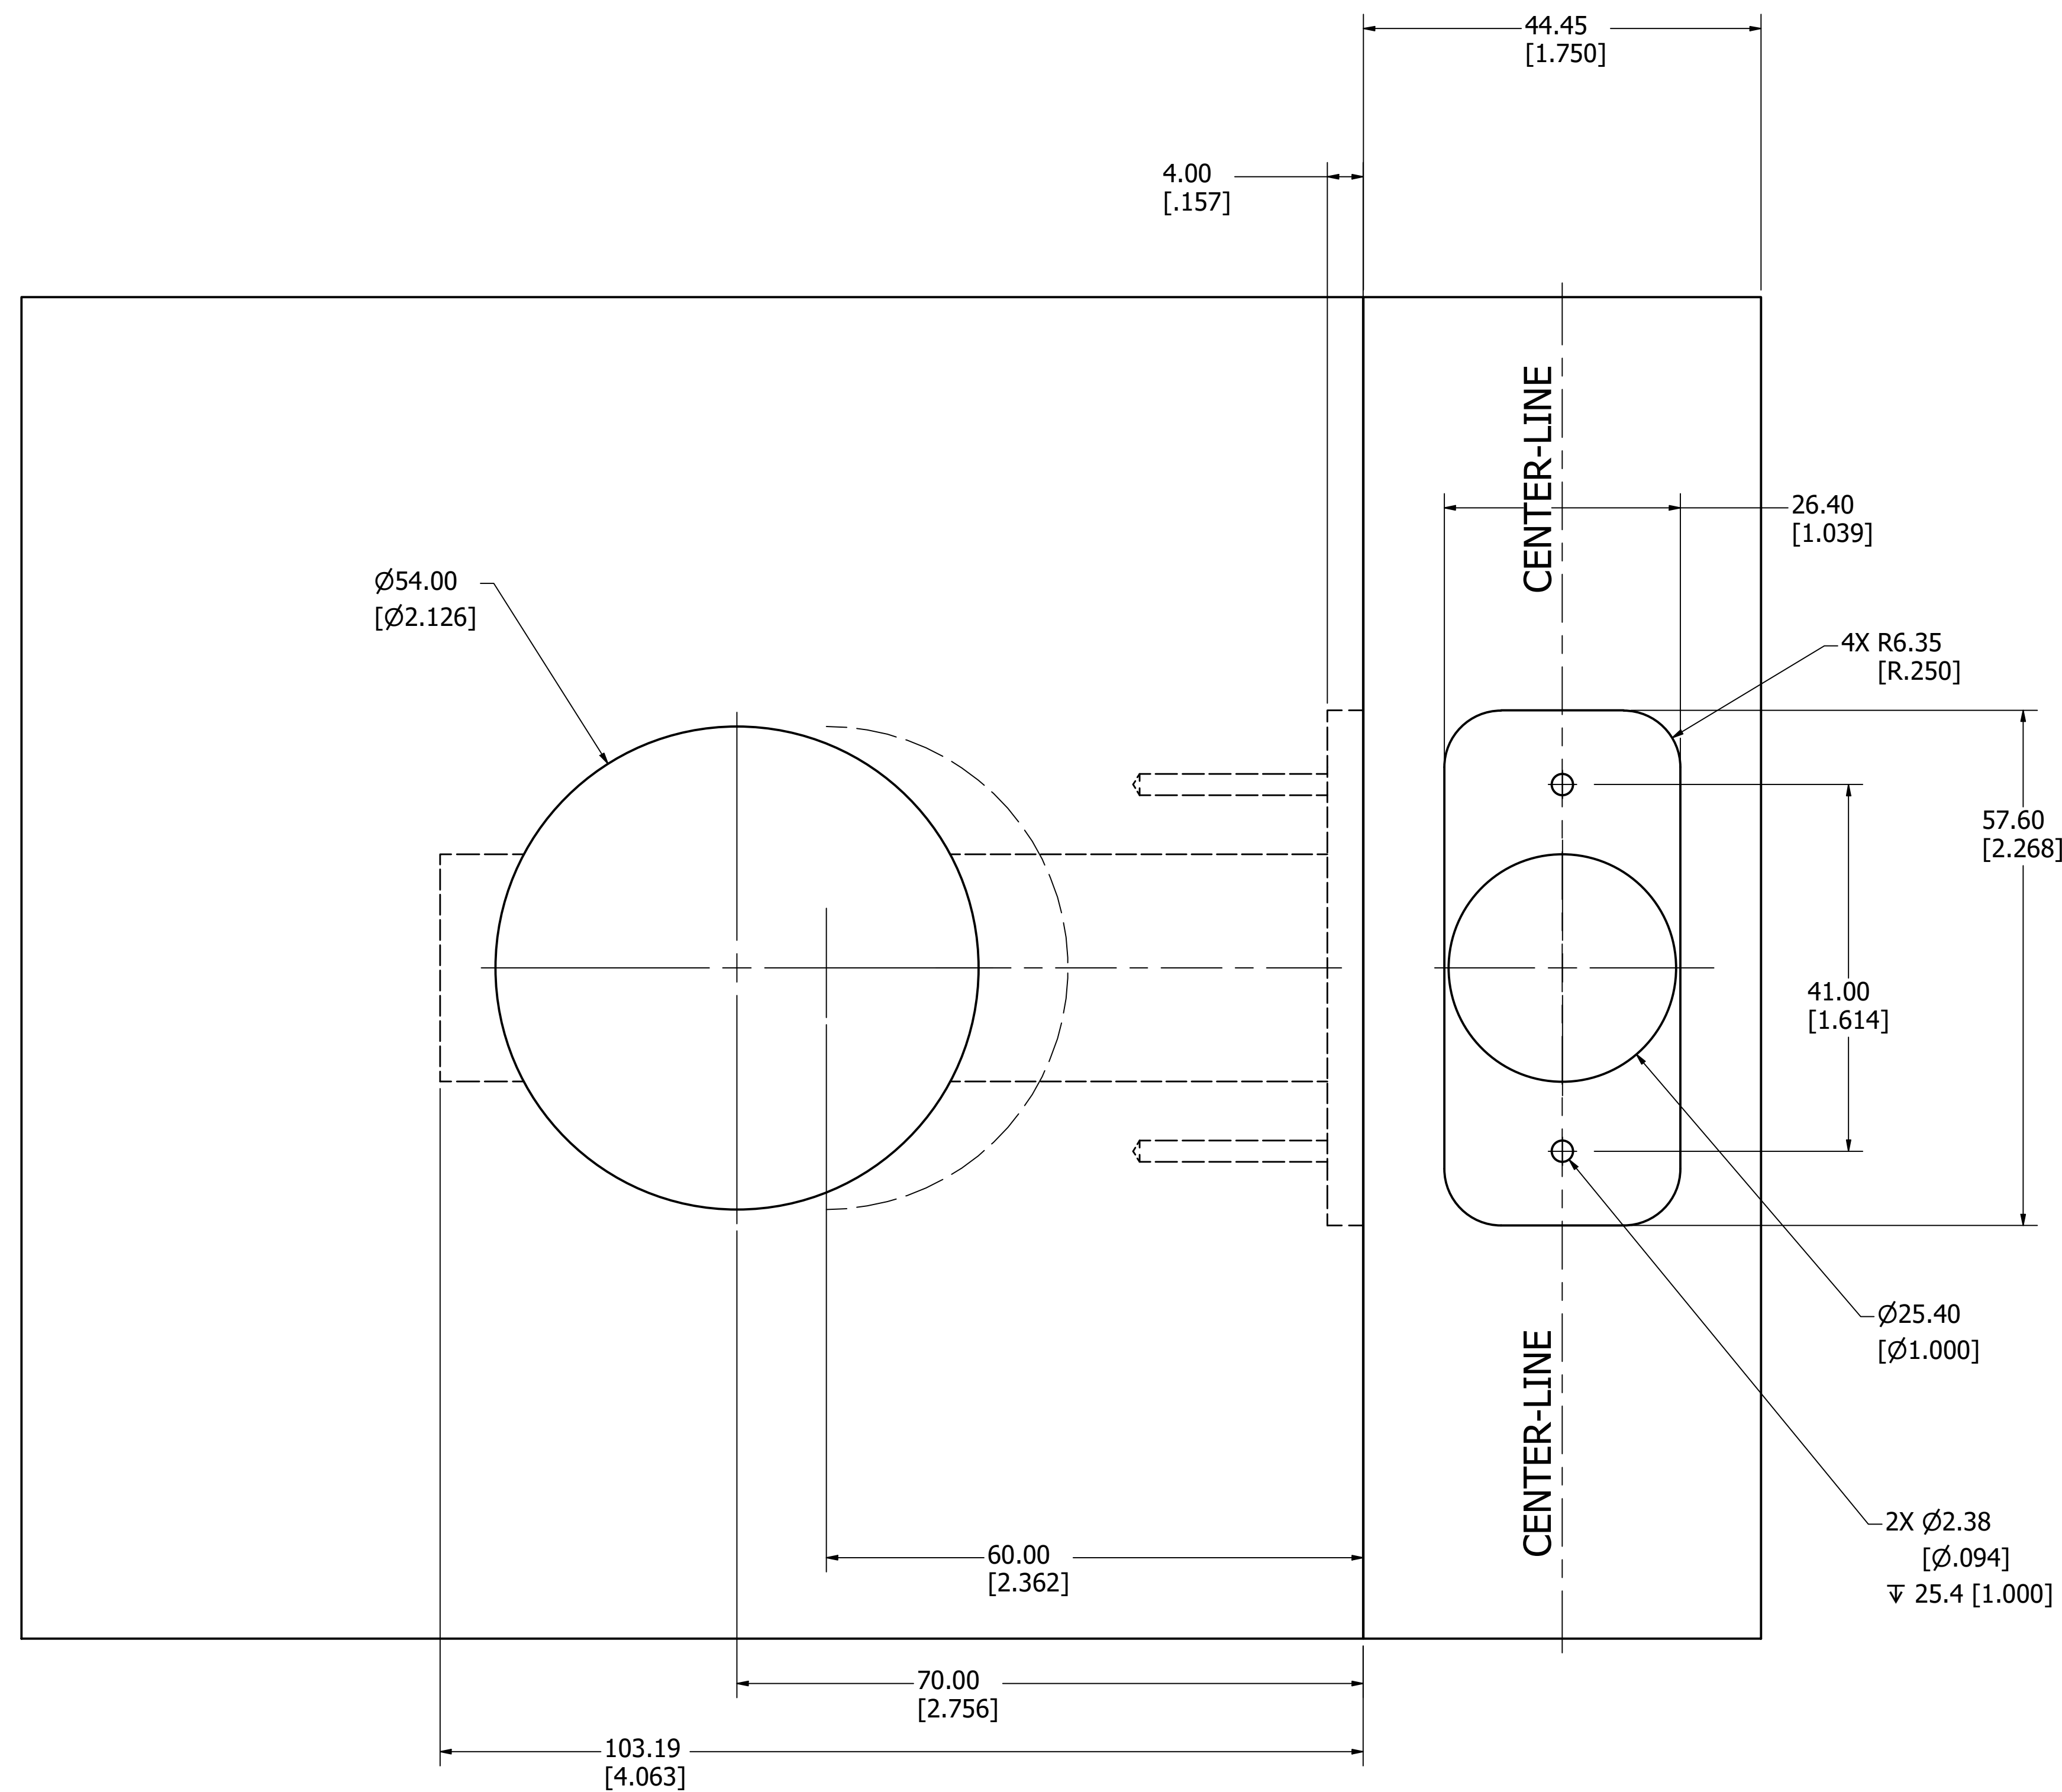

NOT FULL SCALE