

- NOTES:
- 1) DIMENSIONS "X" AND "Y" ARE VARIABLE DEPENDING ON DOOR THICKNESS.
  - 2) STRIKE LOCATION ON FRAMES MUST BE ADJUSTED FOR THICKNESS OF DOOR SILENCERS WHEN USED.
  - 3) FOR RIGHT HAND OPERATION, MIRROR DIMENSIONS TO OTHER SIDE OF JAMB.
  - 4) THIS DOOR PREP DRAWING IS NOT FULL SCALE--DO NOT USE AS FULL SIZE TEMPLATE.
  - 5) DO NOT DRILL THROUGH DOOR--ONE SIDE ONLY.
  - 6) FACEPLATE DEPTH IS 6mm WHEN USING FACEPLATE, SUPPORT PLATE AND STRIKE BOX. DRILL HOLES TO 76mm DEEP (3.00") FOR SUPPORT PLATE ONLY.

NOT FULL SCALE

Description:  
B81 TKxBLANK COVER TUBULAR DEADBOLT  
DOOR PREP, 1-1/8" FACEPLATE

TOLERANCES UNLESS OTHERWISE SPECIFIED:  
X.X (METRIC) = ±0.5  
X.XX (METRIC) = ±0.15  
0.00" (UNIFIED) = ±.015"  
0.000" (UNIFIED) = ±.005"

Drawing No:  
**DP-173**

Drawn By: **JWB**

Orig. Date: **02-27-13**




Rev. Date: **01-25-23**

Rev.: **A**



LATCH PREPARATION

1-1/8" STRIKE PREPARATION  
(LEFT HAND SHOWN--SEE NOTE 5 FOR HANDING)

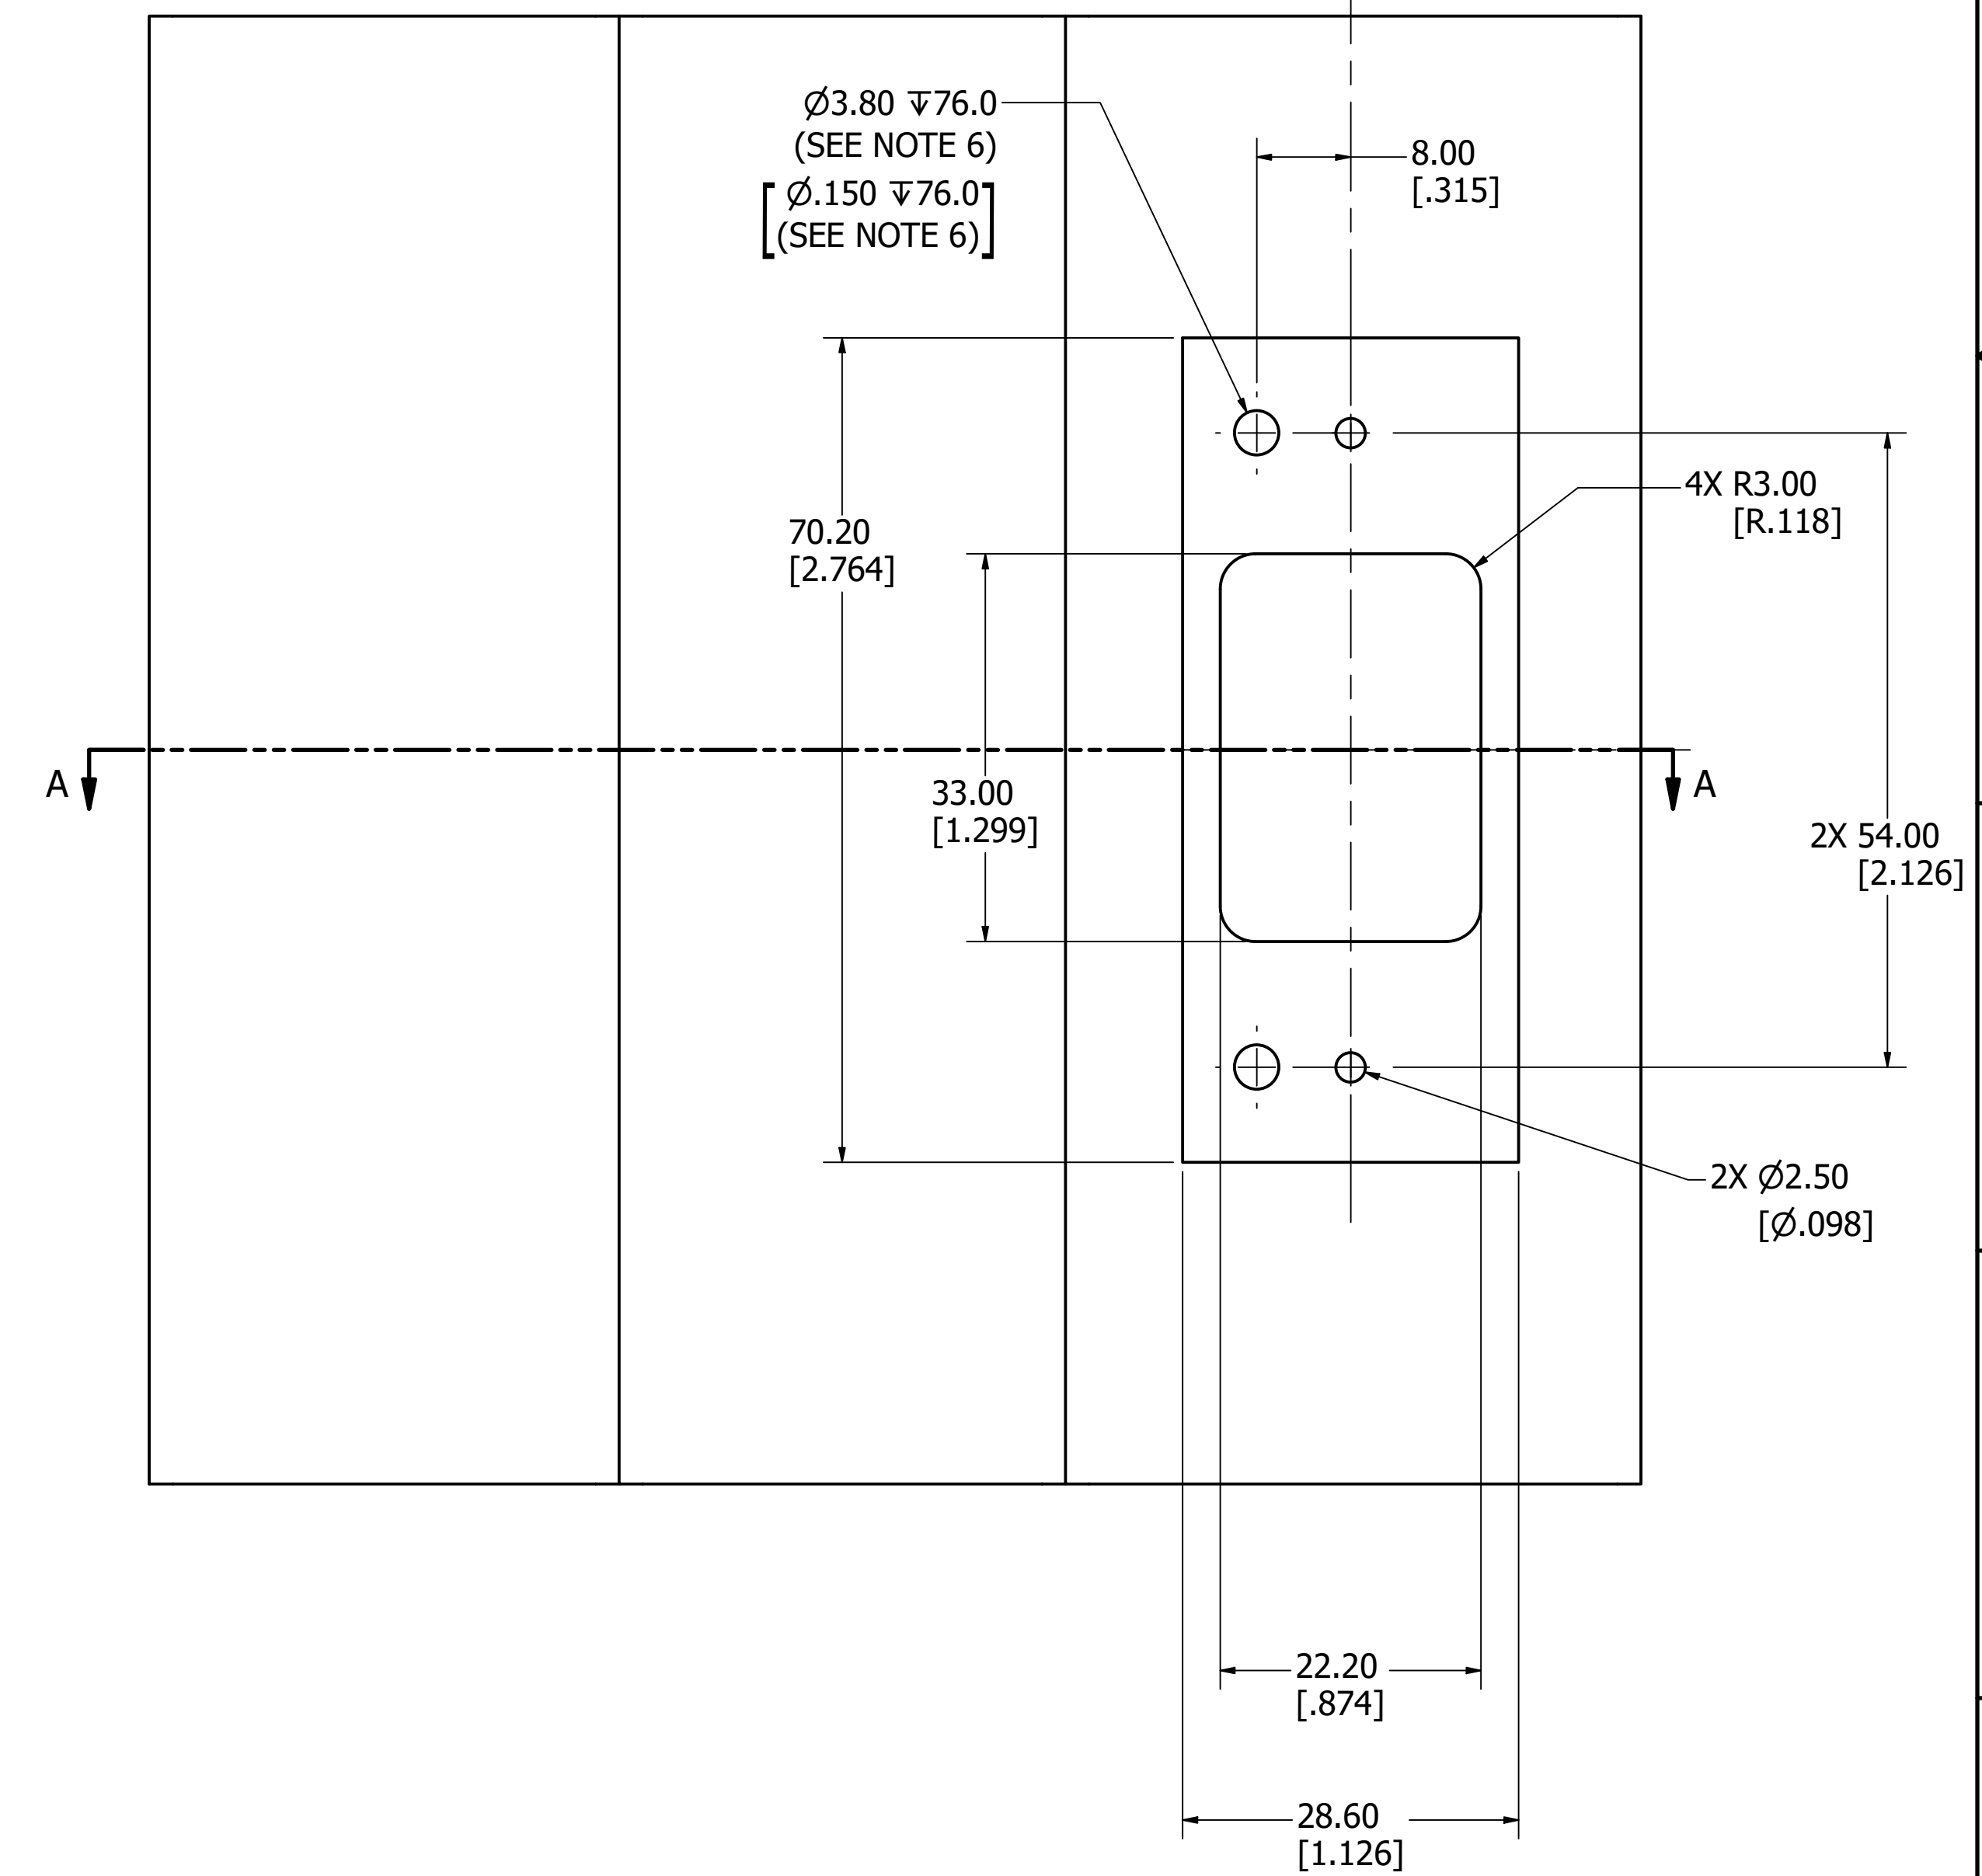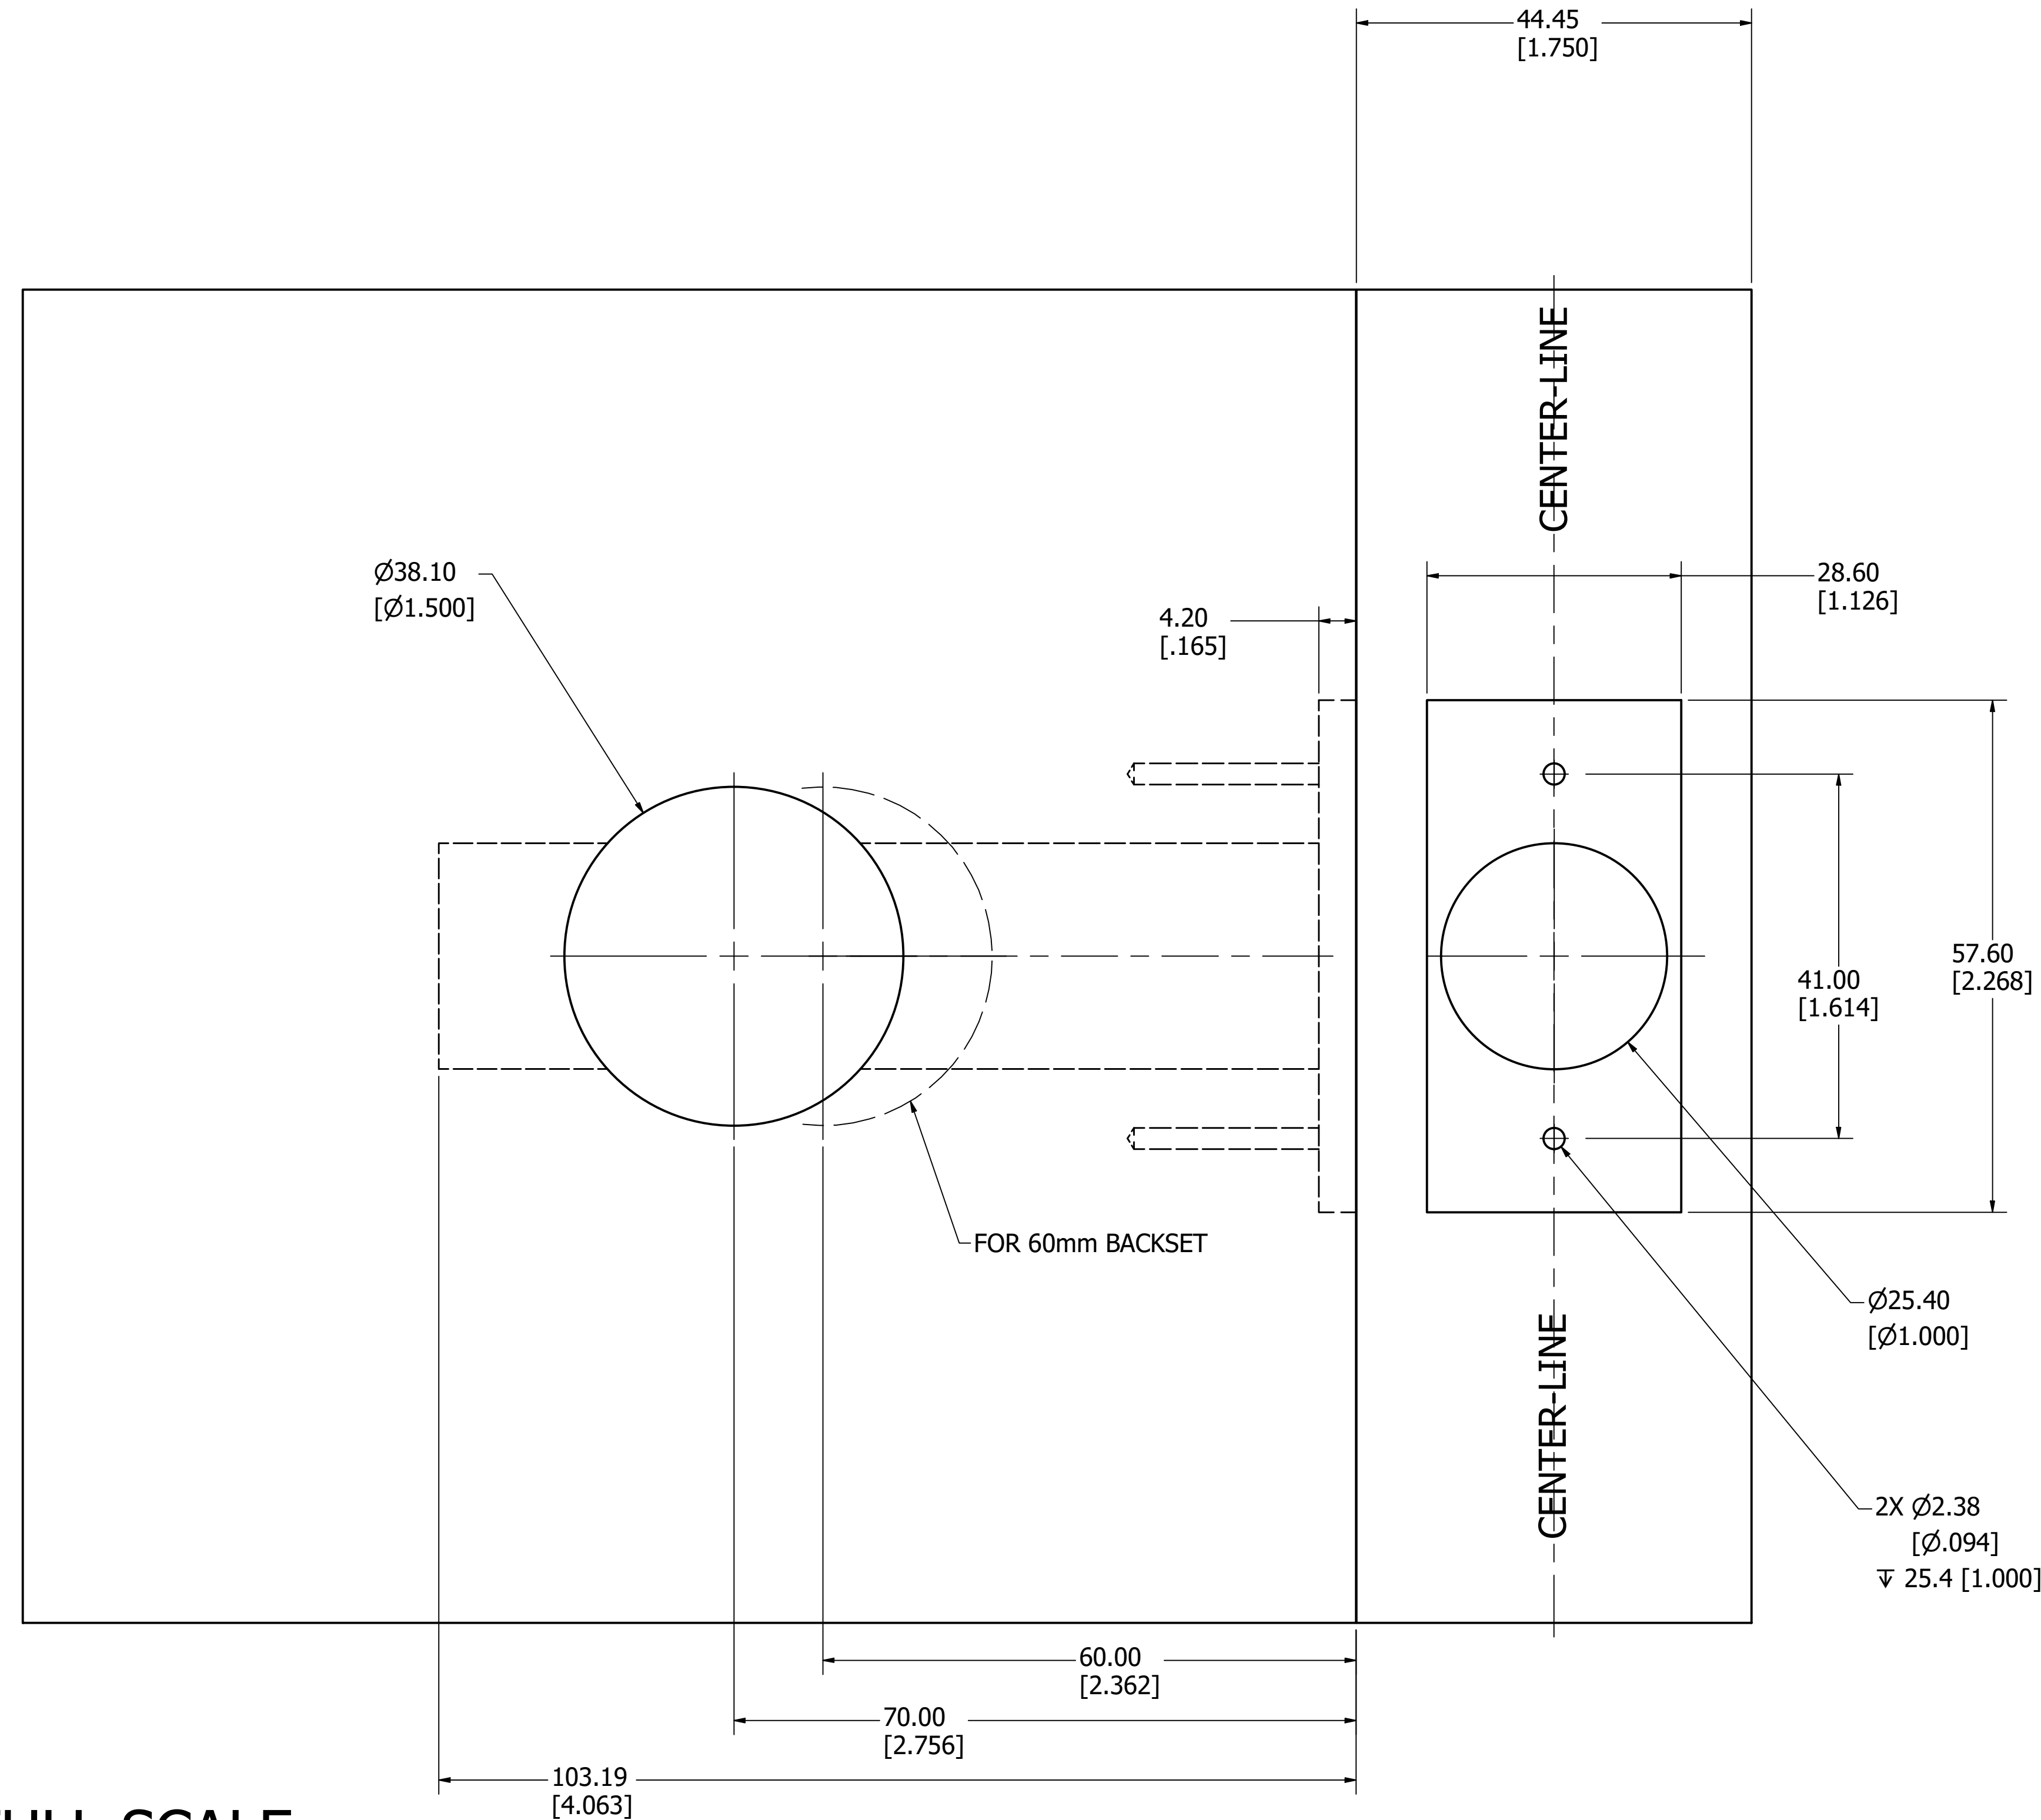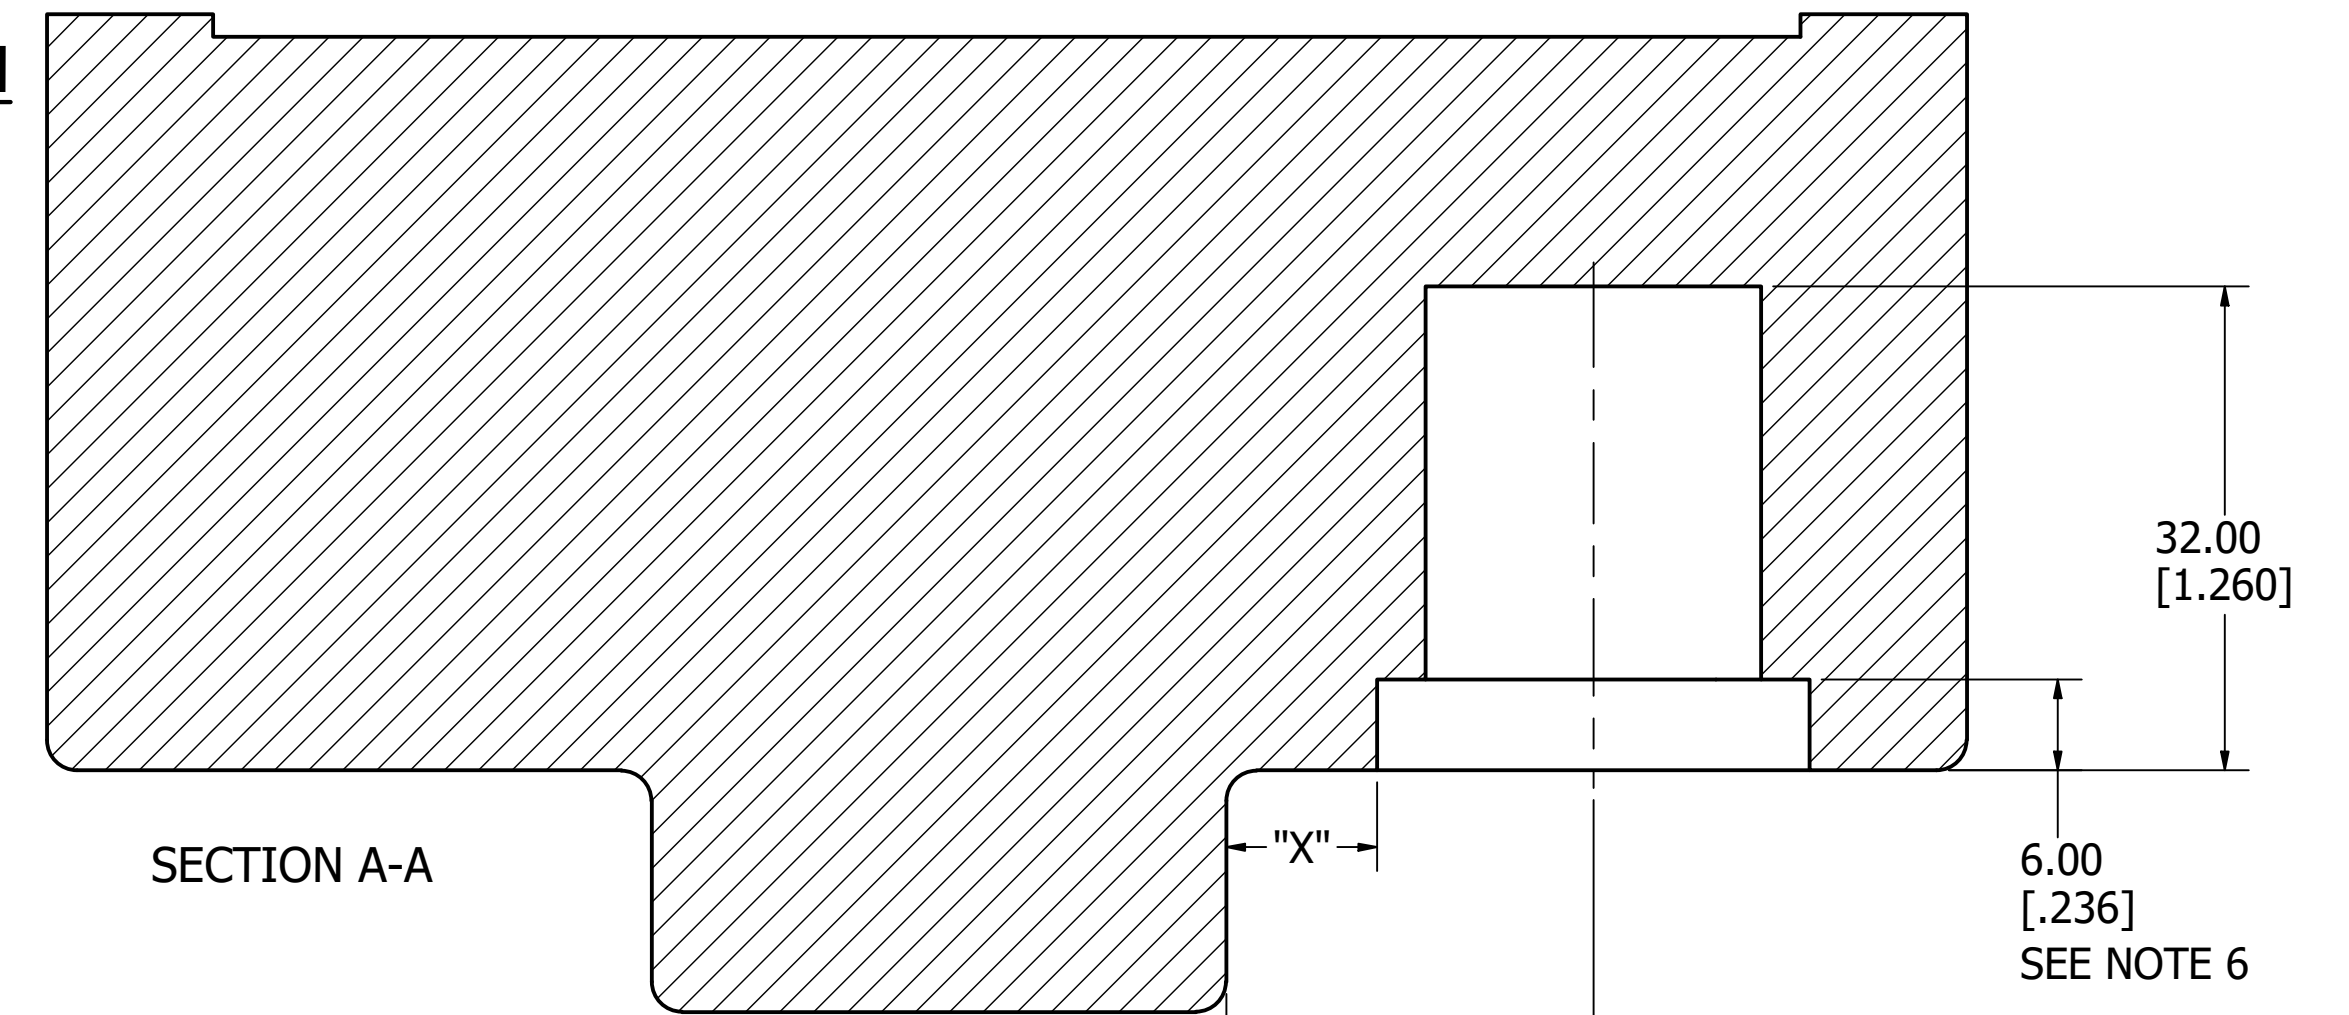

NOT FULL SCALE