

NOTES:
 1) DIMENSIONS ARE "NOT TO SCALE", THIS TEMPLATE IS FOR DIMENSIONAL LOCATIONS ONLY.
 2) STRIKE LOCATION ON FRAME MUST BE ADJUSTED FOR THICKNESS OF DOOR SILENCERS, WHEN USED.

Description:
PB60 PRIVACY BOLT, SURFACE MOUNT
TK X EMTI TRIM, 60mm (2-3/8") BACKSET



TOLERANCES UNLESS OTHERWISE SPECIFIED:
 X.X (METRIC)= ±0.5
 X.XX(METRIC)= ±0.15
 0.00"(UNIFIED)= ±.015"
 0.000"(UNIFIED)= ±.005"

Drawing No: DP-336	
Drawn By:	JWB
Orig.Date	09-05-18
Rev. Date:	06-08-26 JDK
Rev.:	A

NOT TO SCALE


DOOR EDGE

STRIKE DIMENSIONS

(SEE NOTE 2)

DOOR FACE
 (INSIDE "M61")

DOOR FACE
 (OUTSIDE "EMTI")

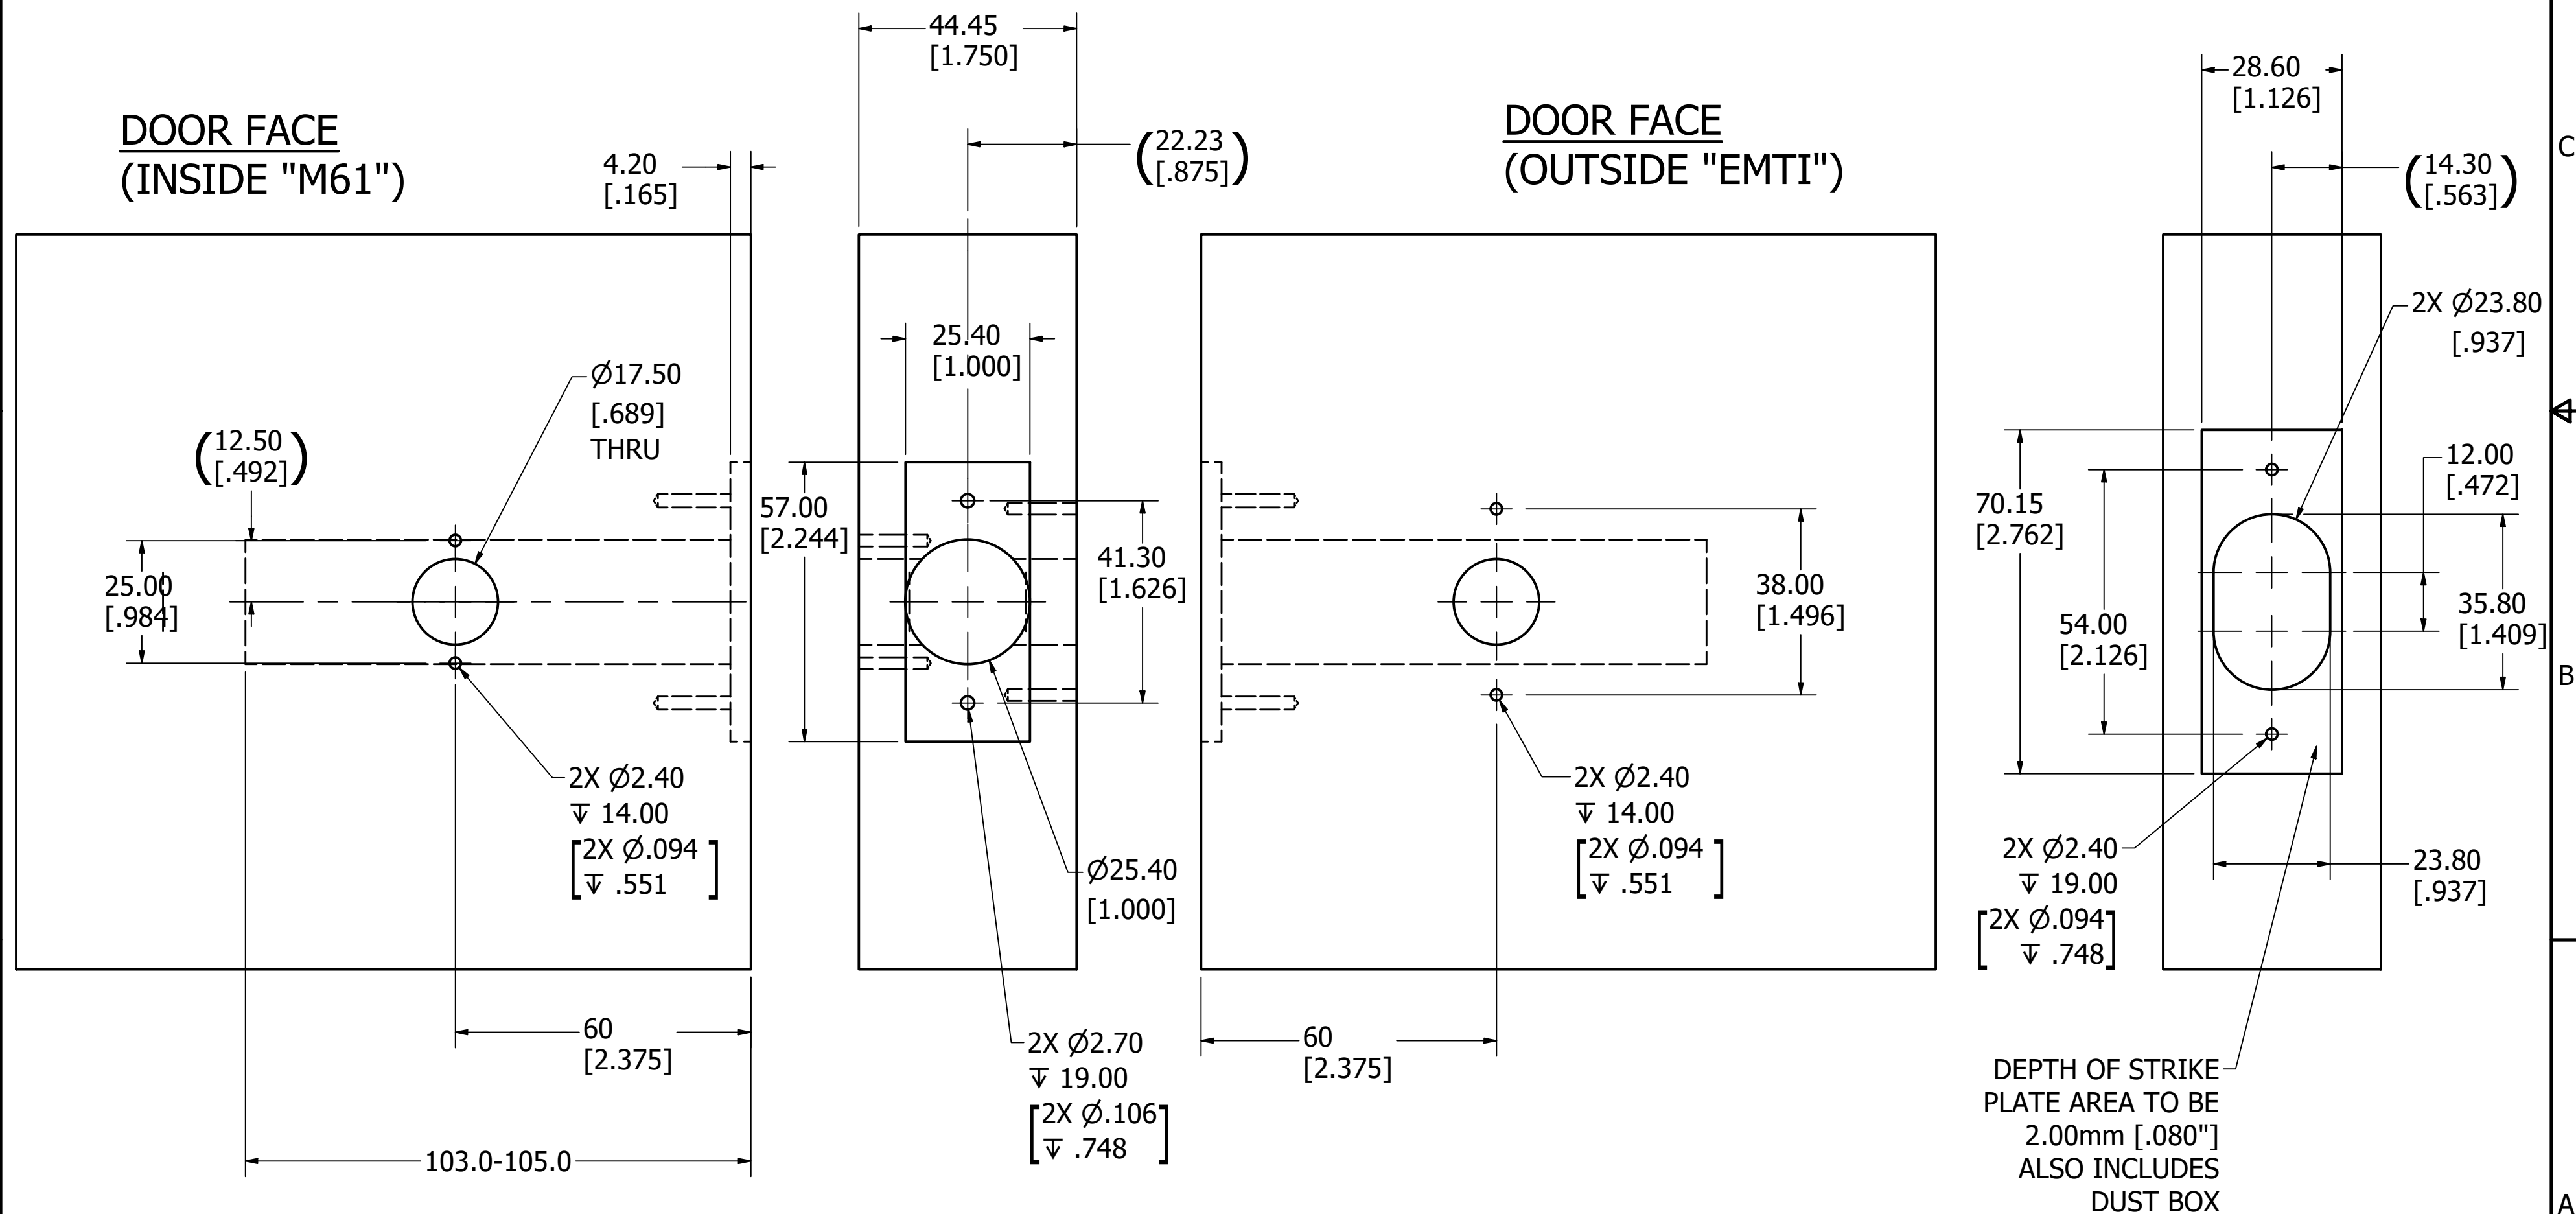

NOT TO SCALE

DEPTH OF STRIKE PLATE AREA TO BE 2.00mm [.080"] ALSO INCLUDES DUST BOX