

- NOTES:
 1) NOT TO SCALE. DO NOT USE AS A DOOR TEMPLATE.
 2) REFER TO DP-349 FOR SL5 STRIKE PREPARATION GUIDE.
 3) SLIGHT MODIFICATION MAY BE NECESSARY FOR PROPER FIT.

Description:
SL5 DOOR PREP, SECTIONAL
SM SERIES ROSE

TOLERANCES UNLESS OTHERWISE SPECIFIED:
 X.X (METRIC)= ±0.5
 X.XX(METRIC)= ±0.15
 0.00"(UNIFIED)= ±.015"
 0.000"(UNIFIED)= ±.005"

Drawing No:
DP-351


Drawn By: **JWB**

Orig.Date: **11-08-21**

Rev. Date: **01-28-22** Rev.: **A**



--NOT TO SCALE--
DO NOT USE AS A DOOR TEMPLATE

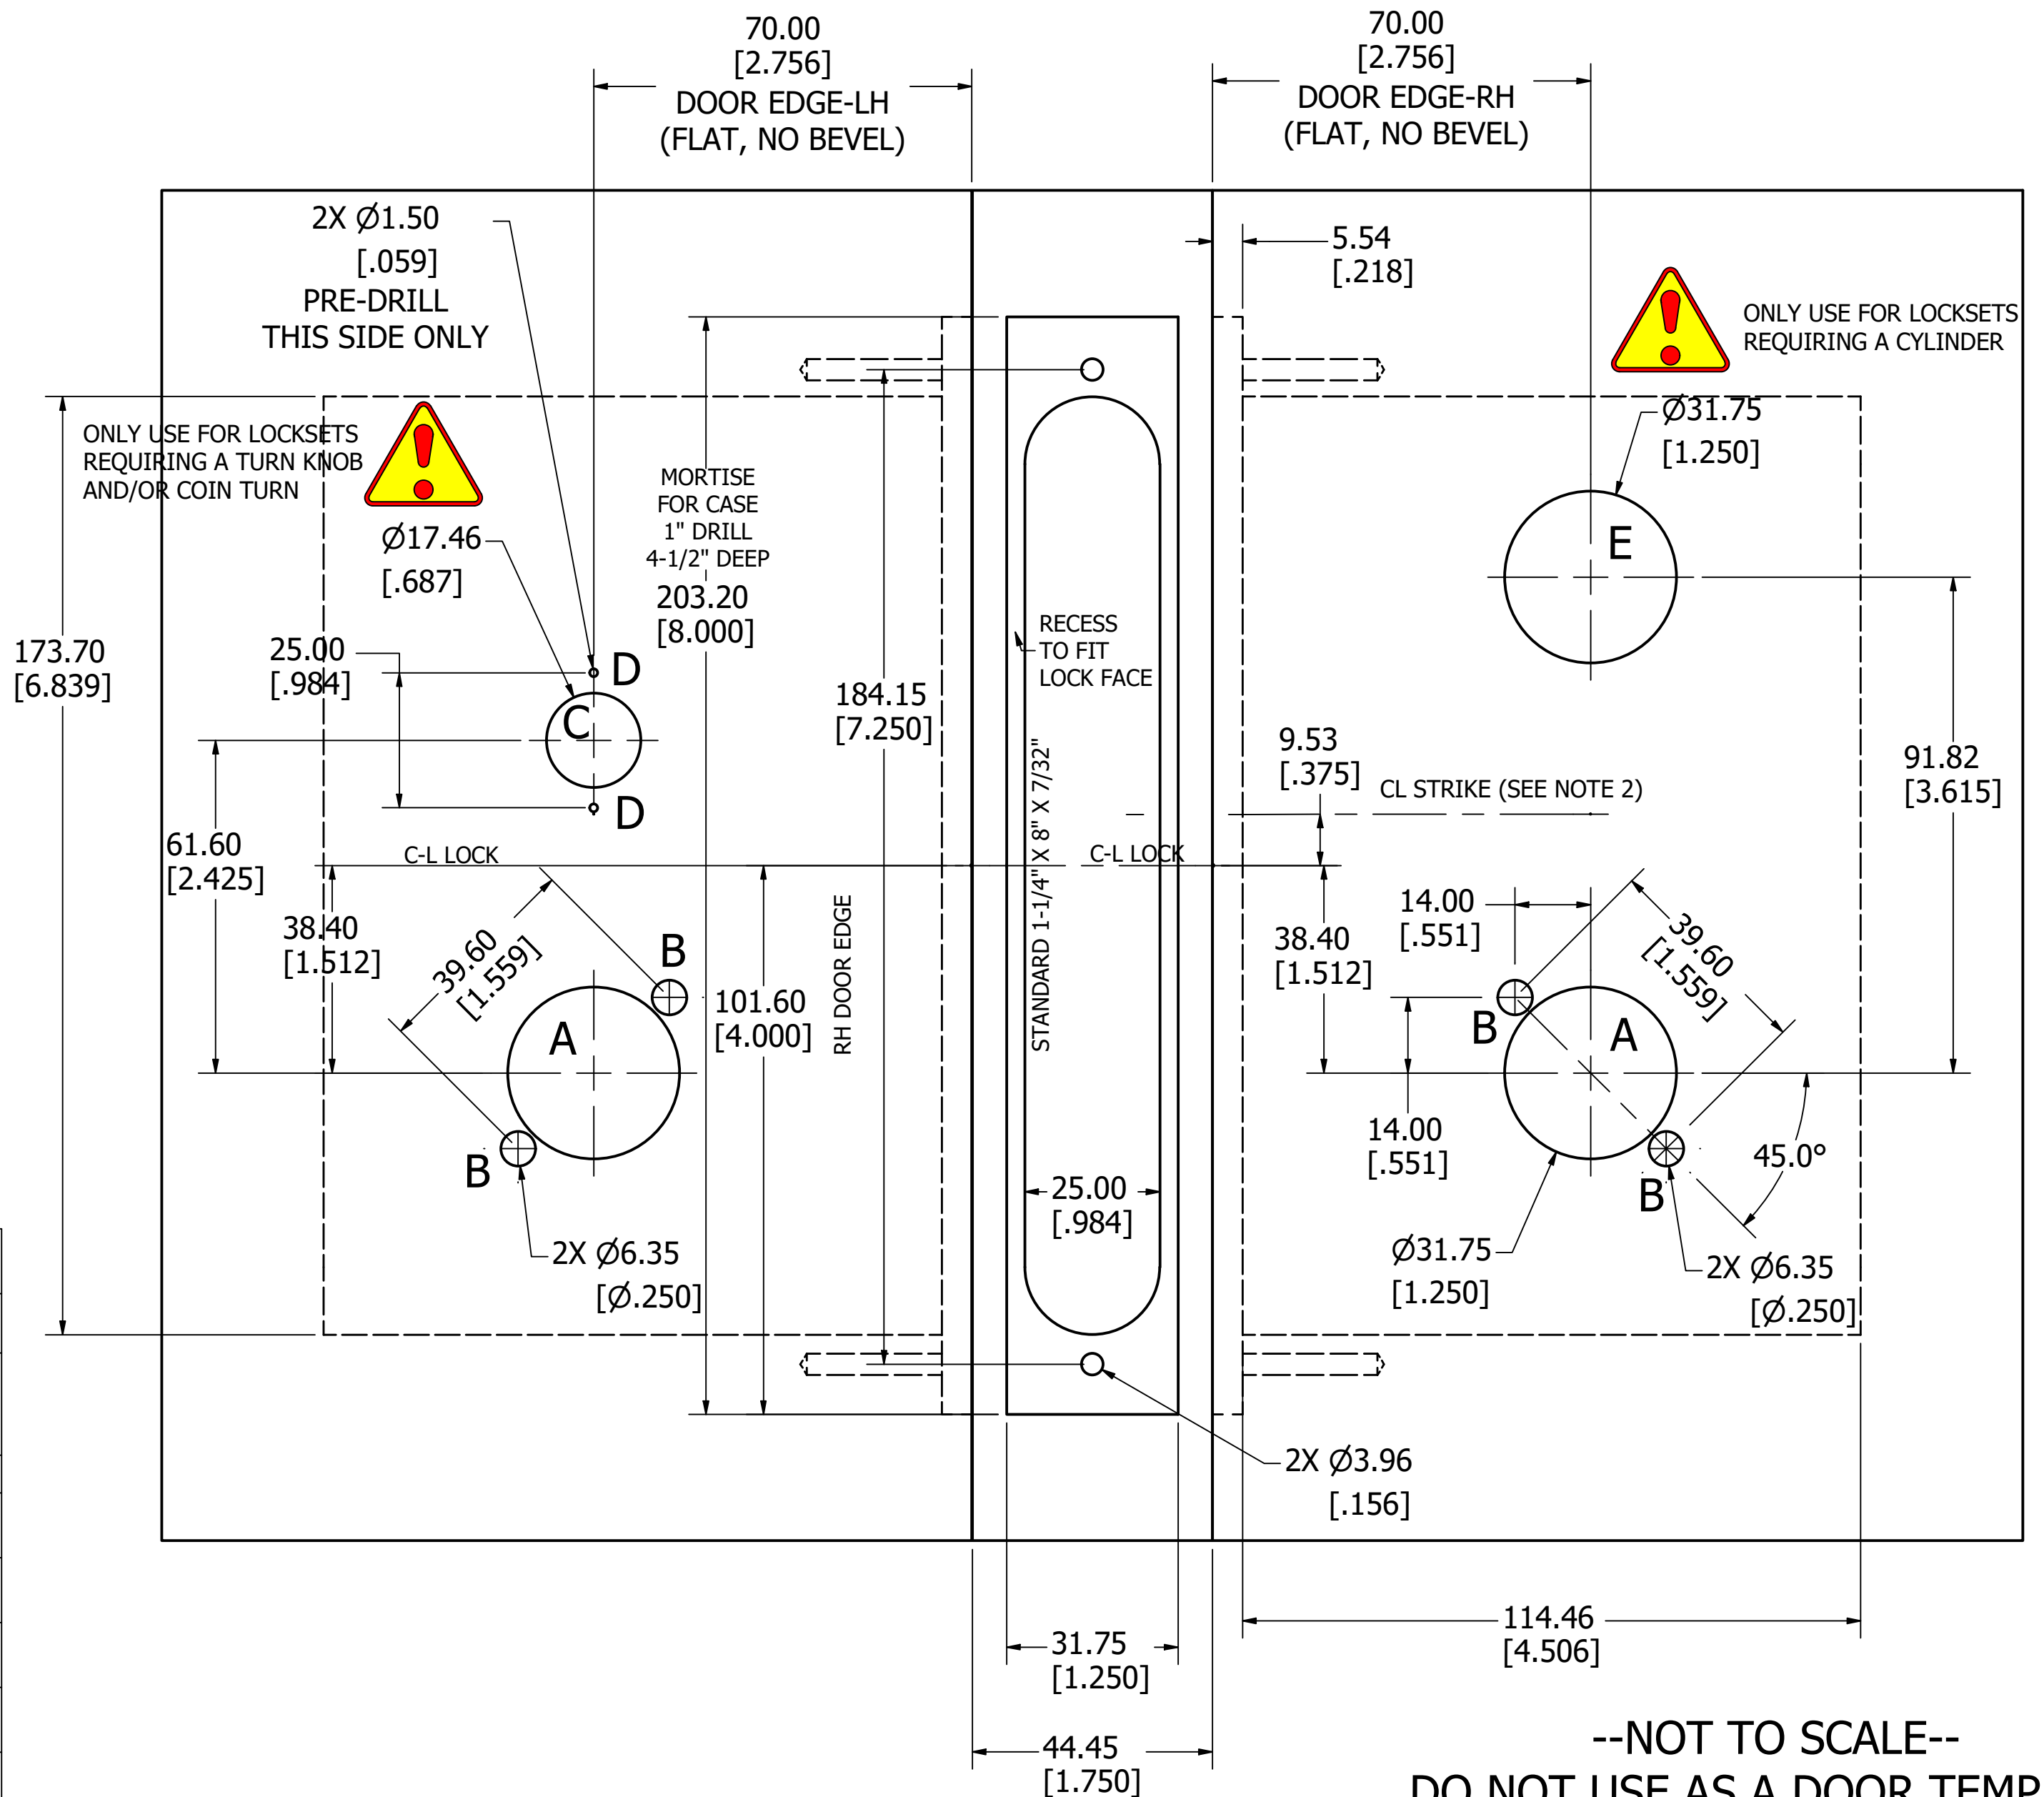

--NOT TO SCALE--
DO NOT USE AS A DOOR TEMPLATE

SL5 FUNCTIONS CHART										
FUNCTION CODE NUMBER										
	SL5-13		SL5-15		SL5-19		SL5-26		SL5-57	
HOLES TO DRILL ↓	I/S	O/S	I/S	O/S	I/S	O/S	I/S	O/S	I/S	O/S
A LEVER CLEARANCE	●	●	●	●	●	●	●	●	●	●
B POST MTG HOLES	●	●	●	●	●	●	●	●	●	●
C THUMB TURN EMERG ACCESS	●		●		●	●	●	●		
D THUMB TURN MTG HOLES	●		●		●	●	●			
E CYLINDER HOLE		●		●				●	●	