


NOTES:  
 1) SOME ALTERATIONS/ADJUSTMENTS TO THE TRIM CAVITY MAY BE NEEDED.  
 2) STRIKE PREPARATION FOR SL6-1, SL6-3, SL6-5, SL6-6 SEE DP-395.  
 3) SOME DOOR PREP ALTERATIONS/ADJUSTMENTS TO THE TRIM CAVITY MAY BE NEEDED.

NOT TO SCALE

Description:  
 SL6 DOOR PREP FOR  
 SL6-1, SL6-2, SL6-3, SL6-5, SL6-6




1011 3rd Avenue S.W. Carmel, IN. 46032

TOLERANCES UNLESS OTHERWISE SPECIFIED: X.X (METRIC) = ±0.5 X.XX (METRIC) = ±0.15 0.00" (UNIFIED) = ±.015" 0.000" (UNIFIED) = ±.005"		Drawing No: <b>DP-393</b>	
Drawn By: JWB		Orig. Date 08-08-22	
Rev. Date: 01-02-25JWB		Rev.: D	

DOOR PREP

NOT TO SCALE

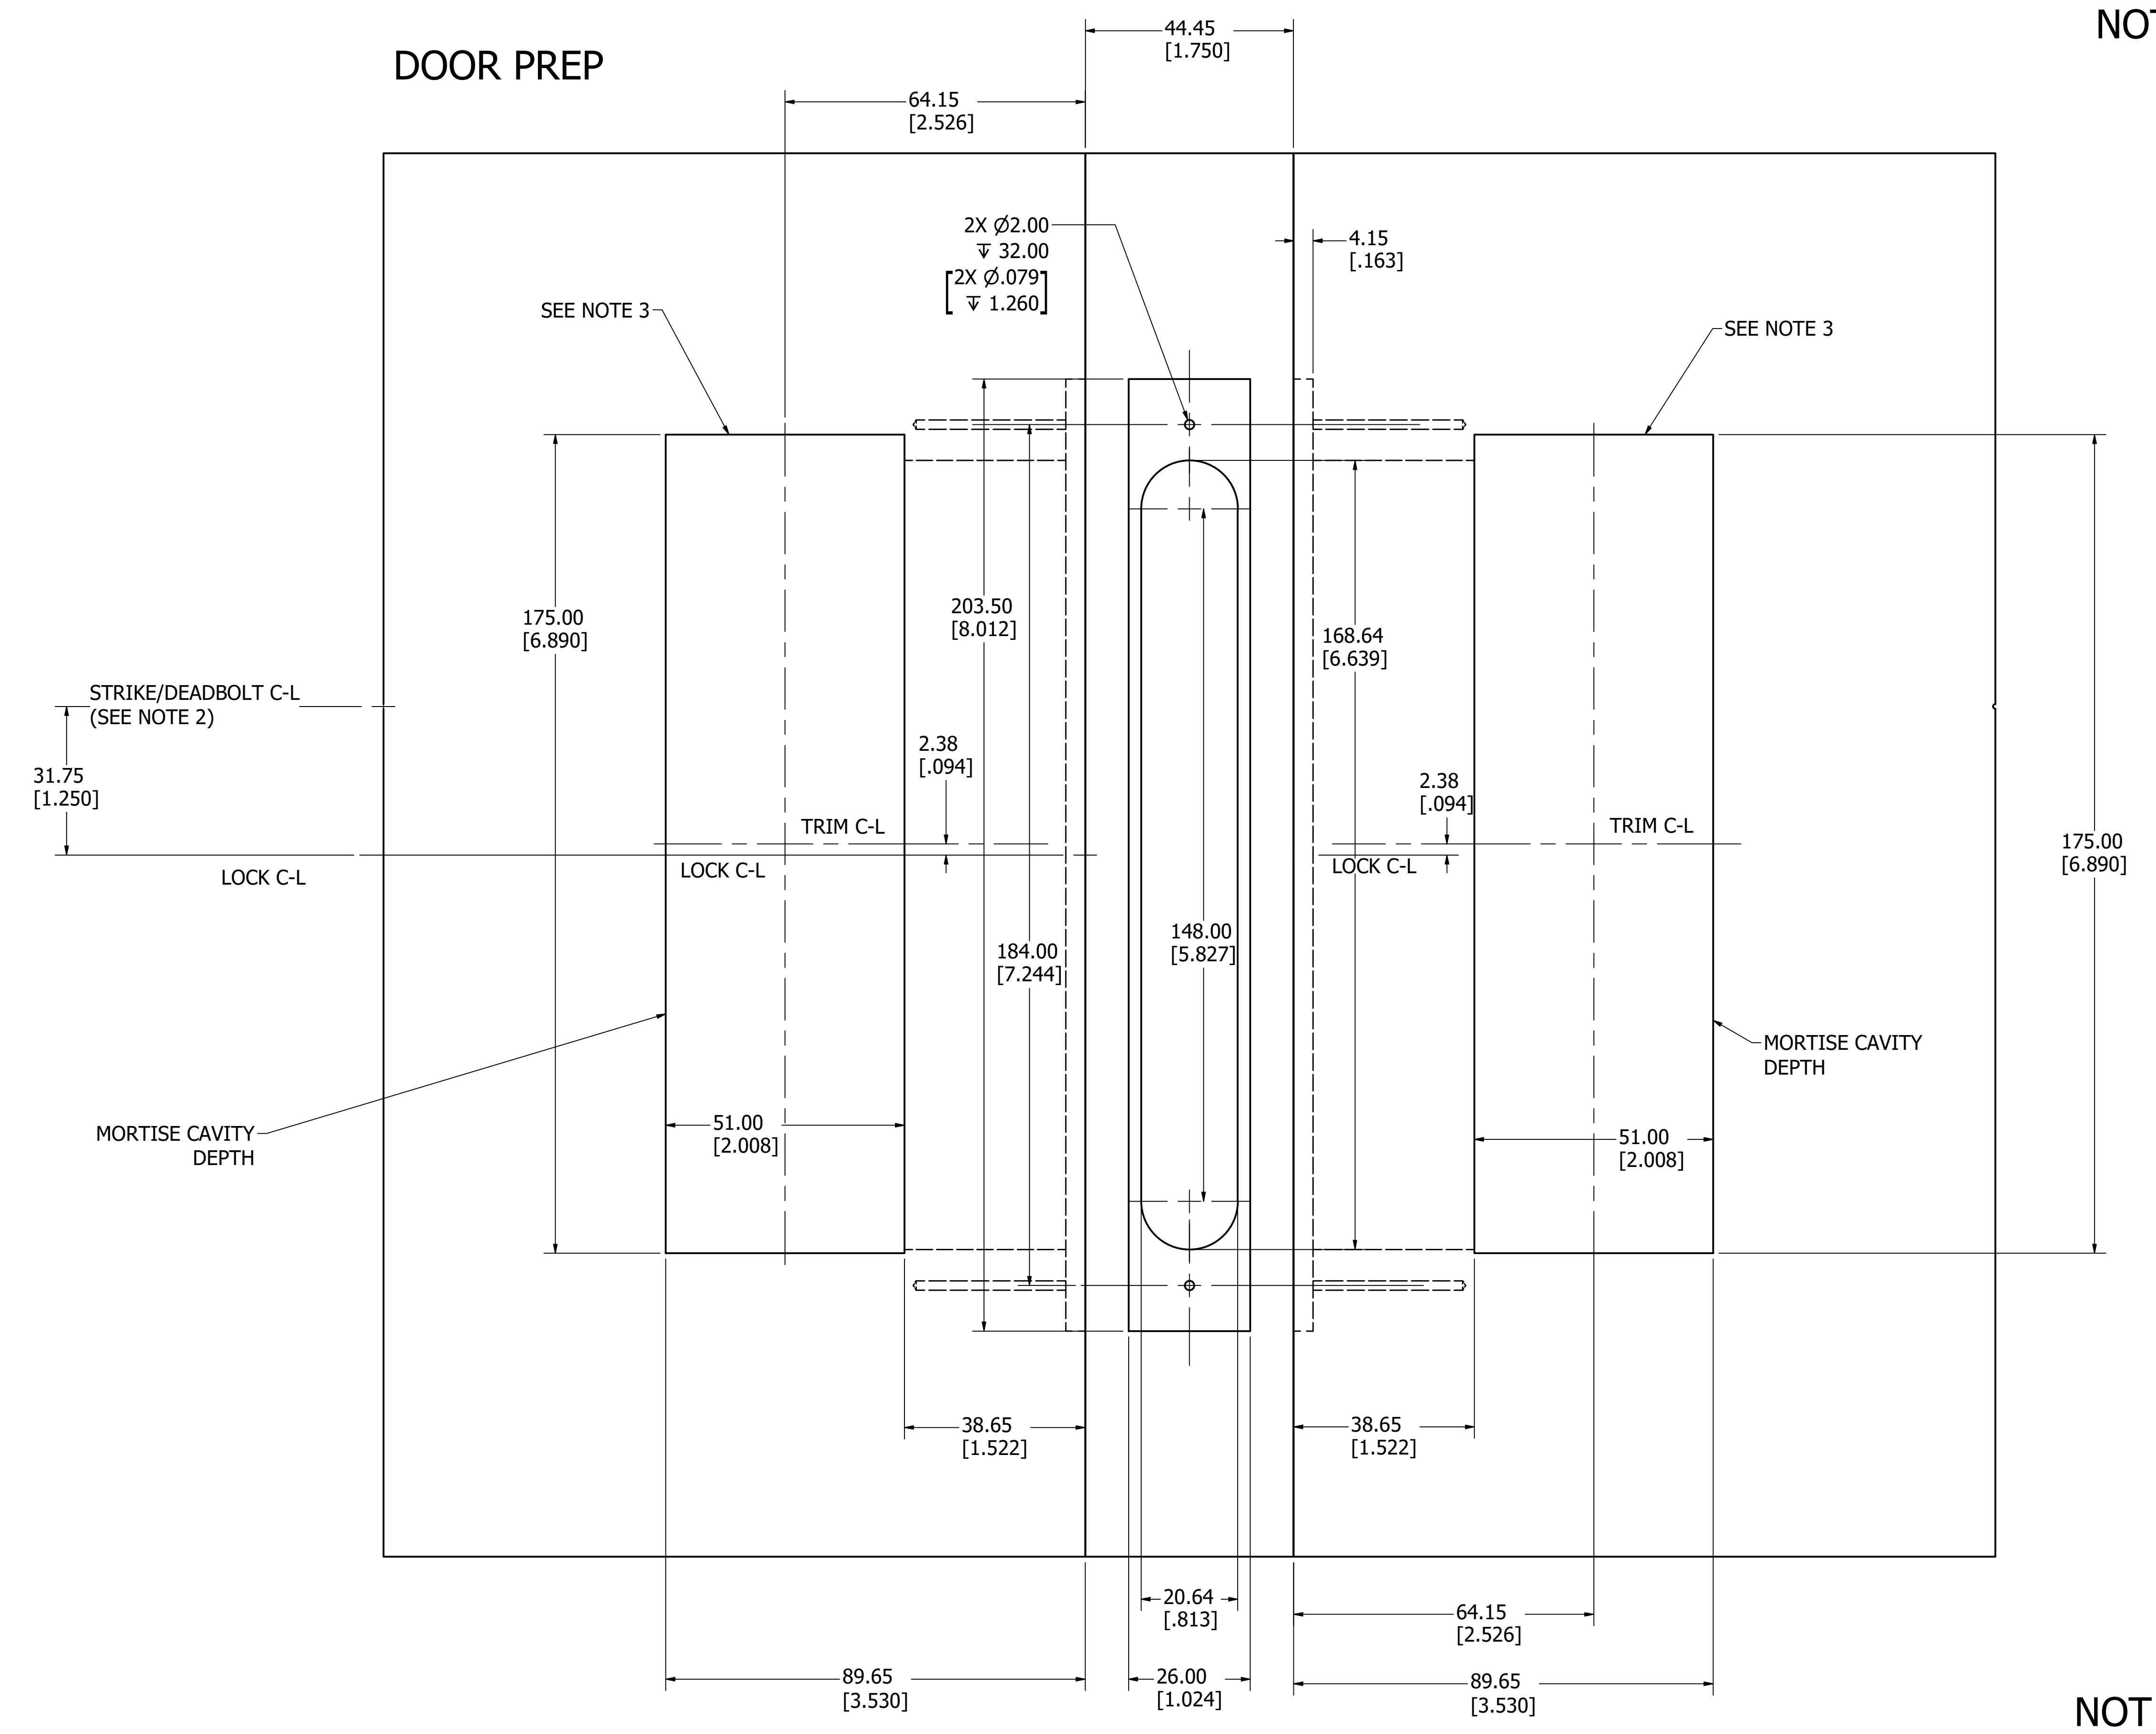

NOT TO SCALE

NOT TO SCALE