

NOTES:  
 1) SOME ALTERATIONS/ADJUSTMENTS TO THE TRIM CAVITY MAY BE NEEDED.  
 2) FOR SL6 STRIKE PREPARATION, IF FUNCTION REQUIRES, SEE DP-395.

NOT TO SCALE


Description:  
 SL6 x RN (ROUND), AND SR (SQUARE)  
 DOOR PREP

TOLERANCES UNLESS OTHERWISE SPECIFIED:  
 X.X (METRIC) = ±0.5  
 X.XX (METRIC) = ±0.15  
 0.00 (UNIFIED) = ±.015"  
 0.000 (UNIFIED) = ±.005"

Drawing No: <b>DP-410</b>	
Drawn By: JWB	Orig.Date 05-09-23
Rev. Date: 09-10-25 JDK	Rev.: B



NOT TO SCALE

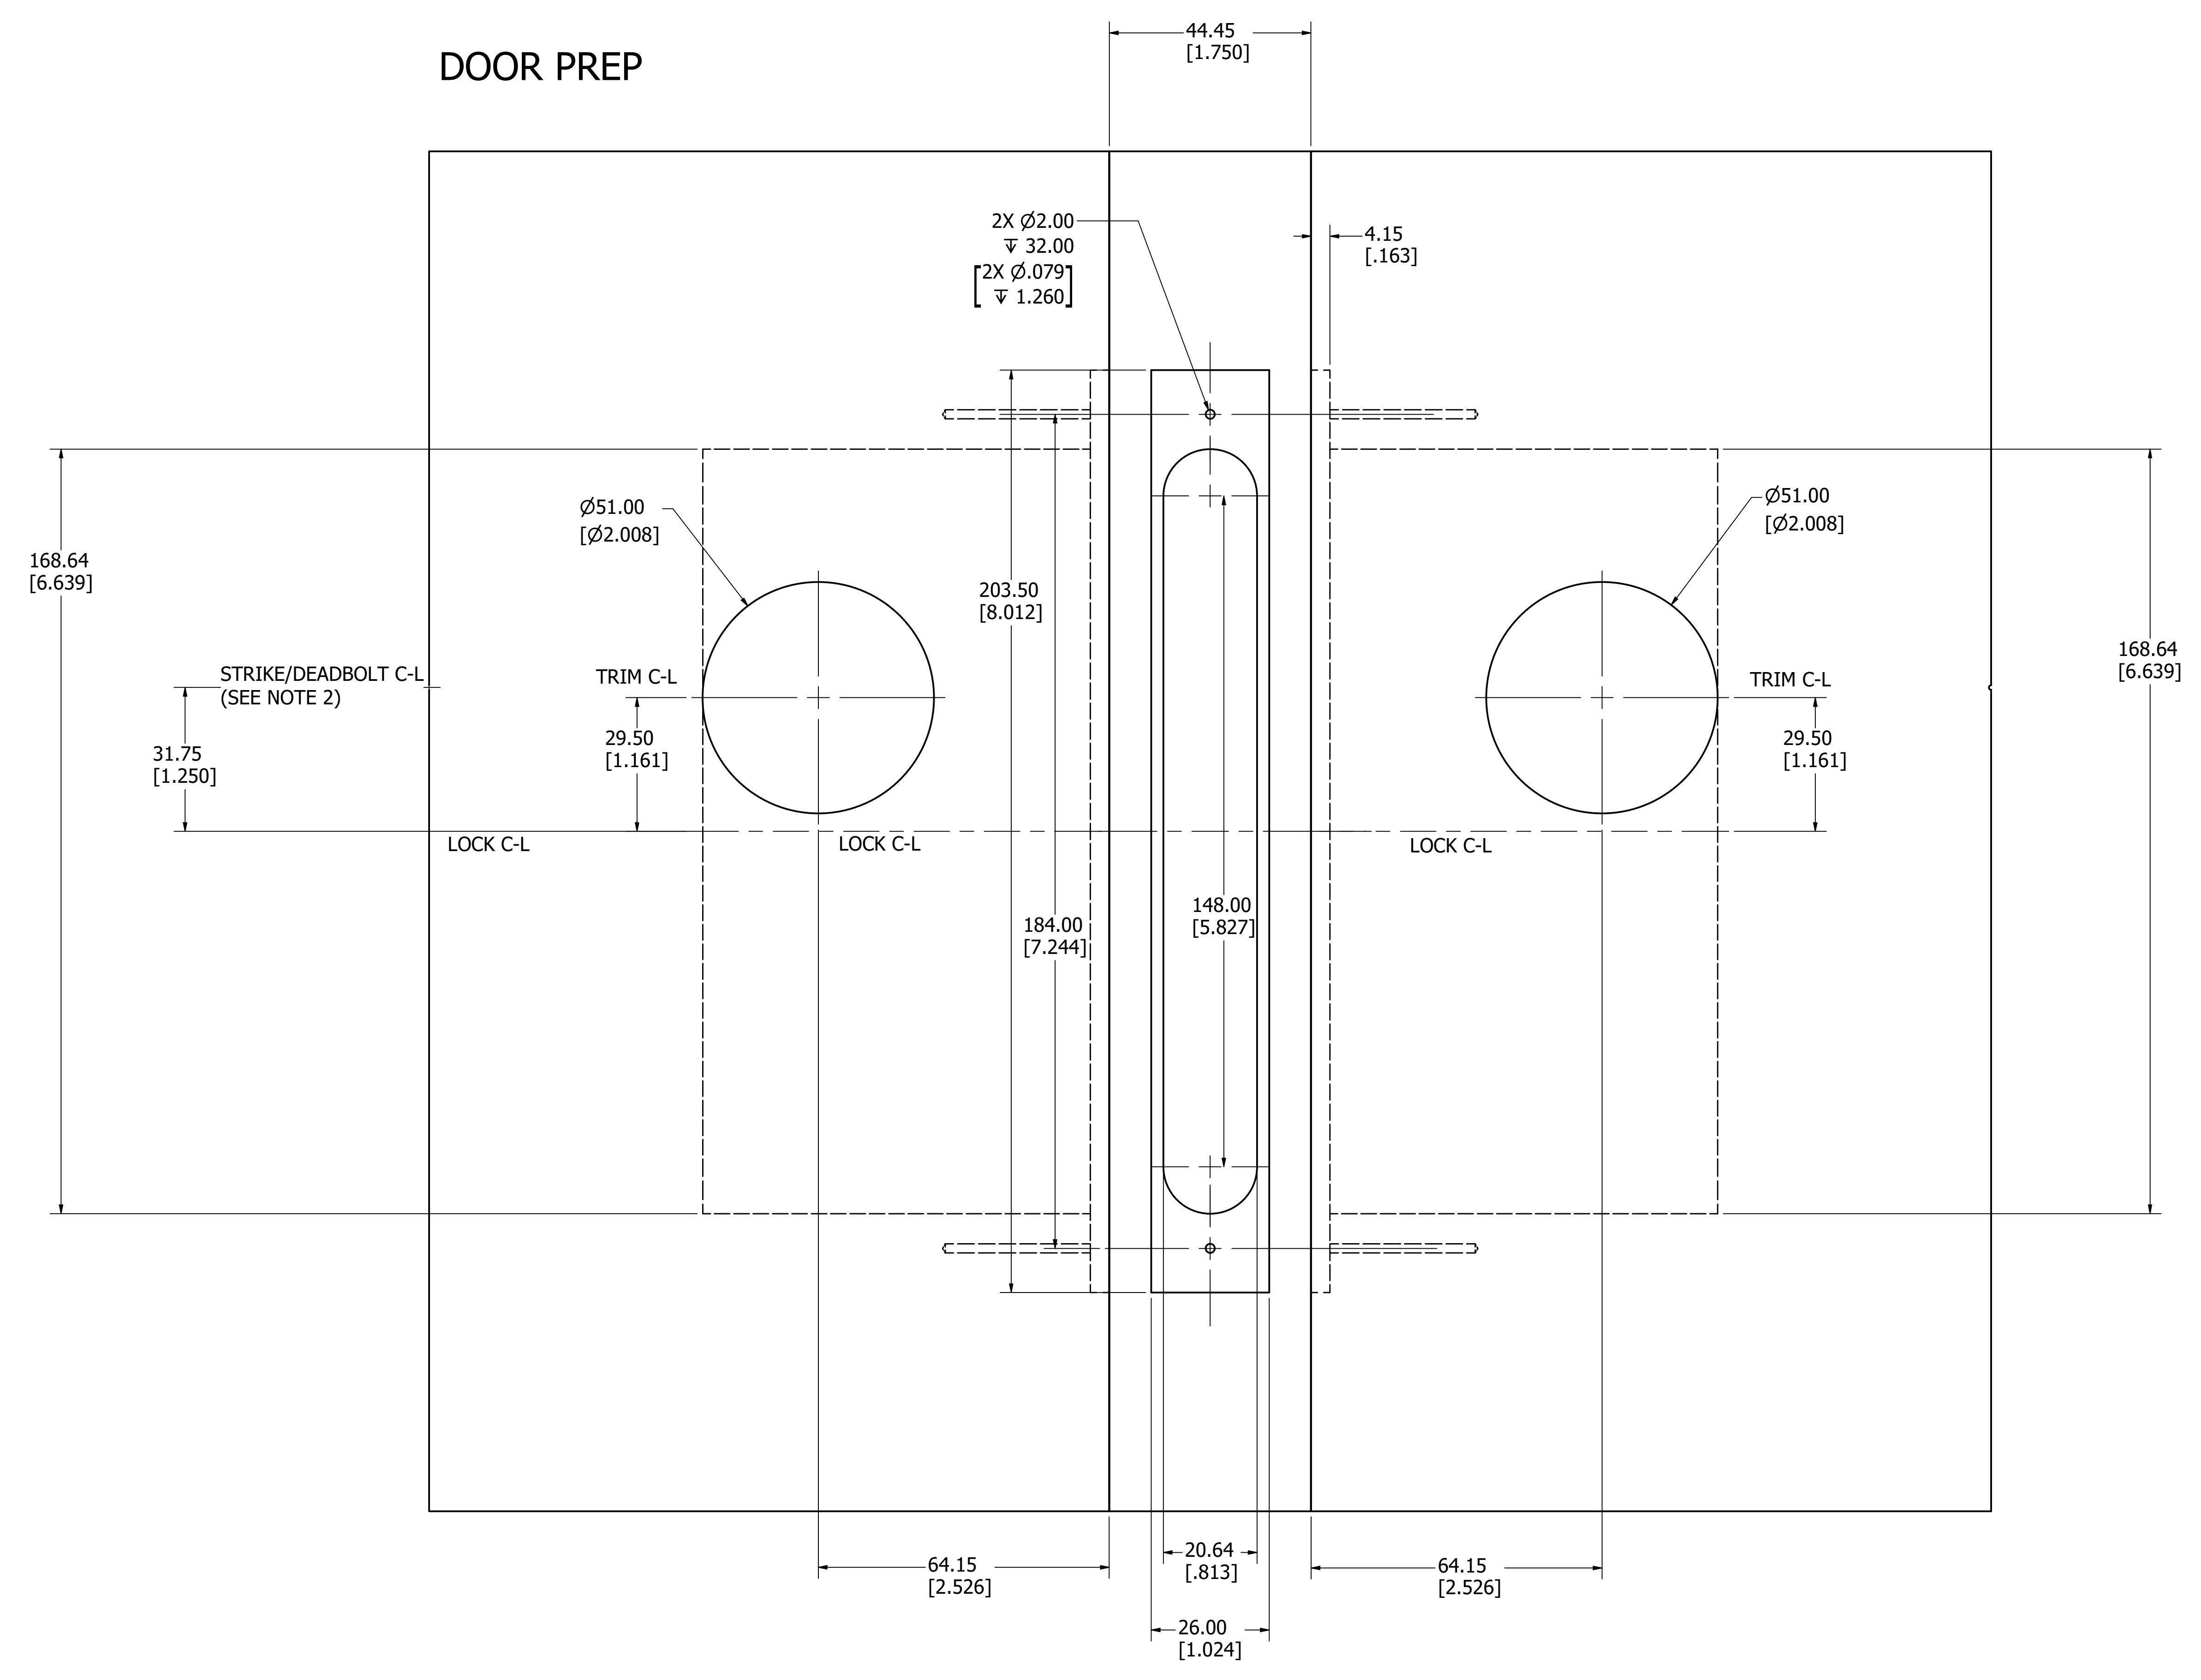

NOT TO SCALE

NOT TO SCALE