

NOTES:
 1) FUNCTION: PASSAGE (PA) AND PRIVACY (PY).
 2) FOR RIGHT HAND OPERATION, MIRROR DIMENSIONS TO OTHER SIDE OF JAMB.
 3) THIS DOOR PREP DRAWING IS NOT FULL SCALE--DO NOT USE AS FULL SIZE TEMPLATE.

NOT FULL SCALE

Description:
 TUBULAR DOOR PREP (ANSI 160) FOR
 T600/R68, RL, HL, RADIUS, 1" FACEPLATE

TOLERANCES UNLESS OTHERWISE SPECIFIED:
 X.X (METRIC)= ±0.5
 X.XX (METRIC)= ±0.15
 0.00 (UNIFIED)= ±.015"
 0.000 (UNIFIED)= ±.005"


Drawing No:
DP-431

Drawn By: **JDK**

Orig.Date: **10-18-23**

Rev. Date: **06-05-26 JDK**

Rev.: **B**

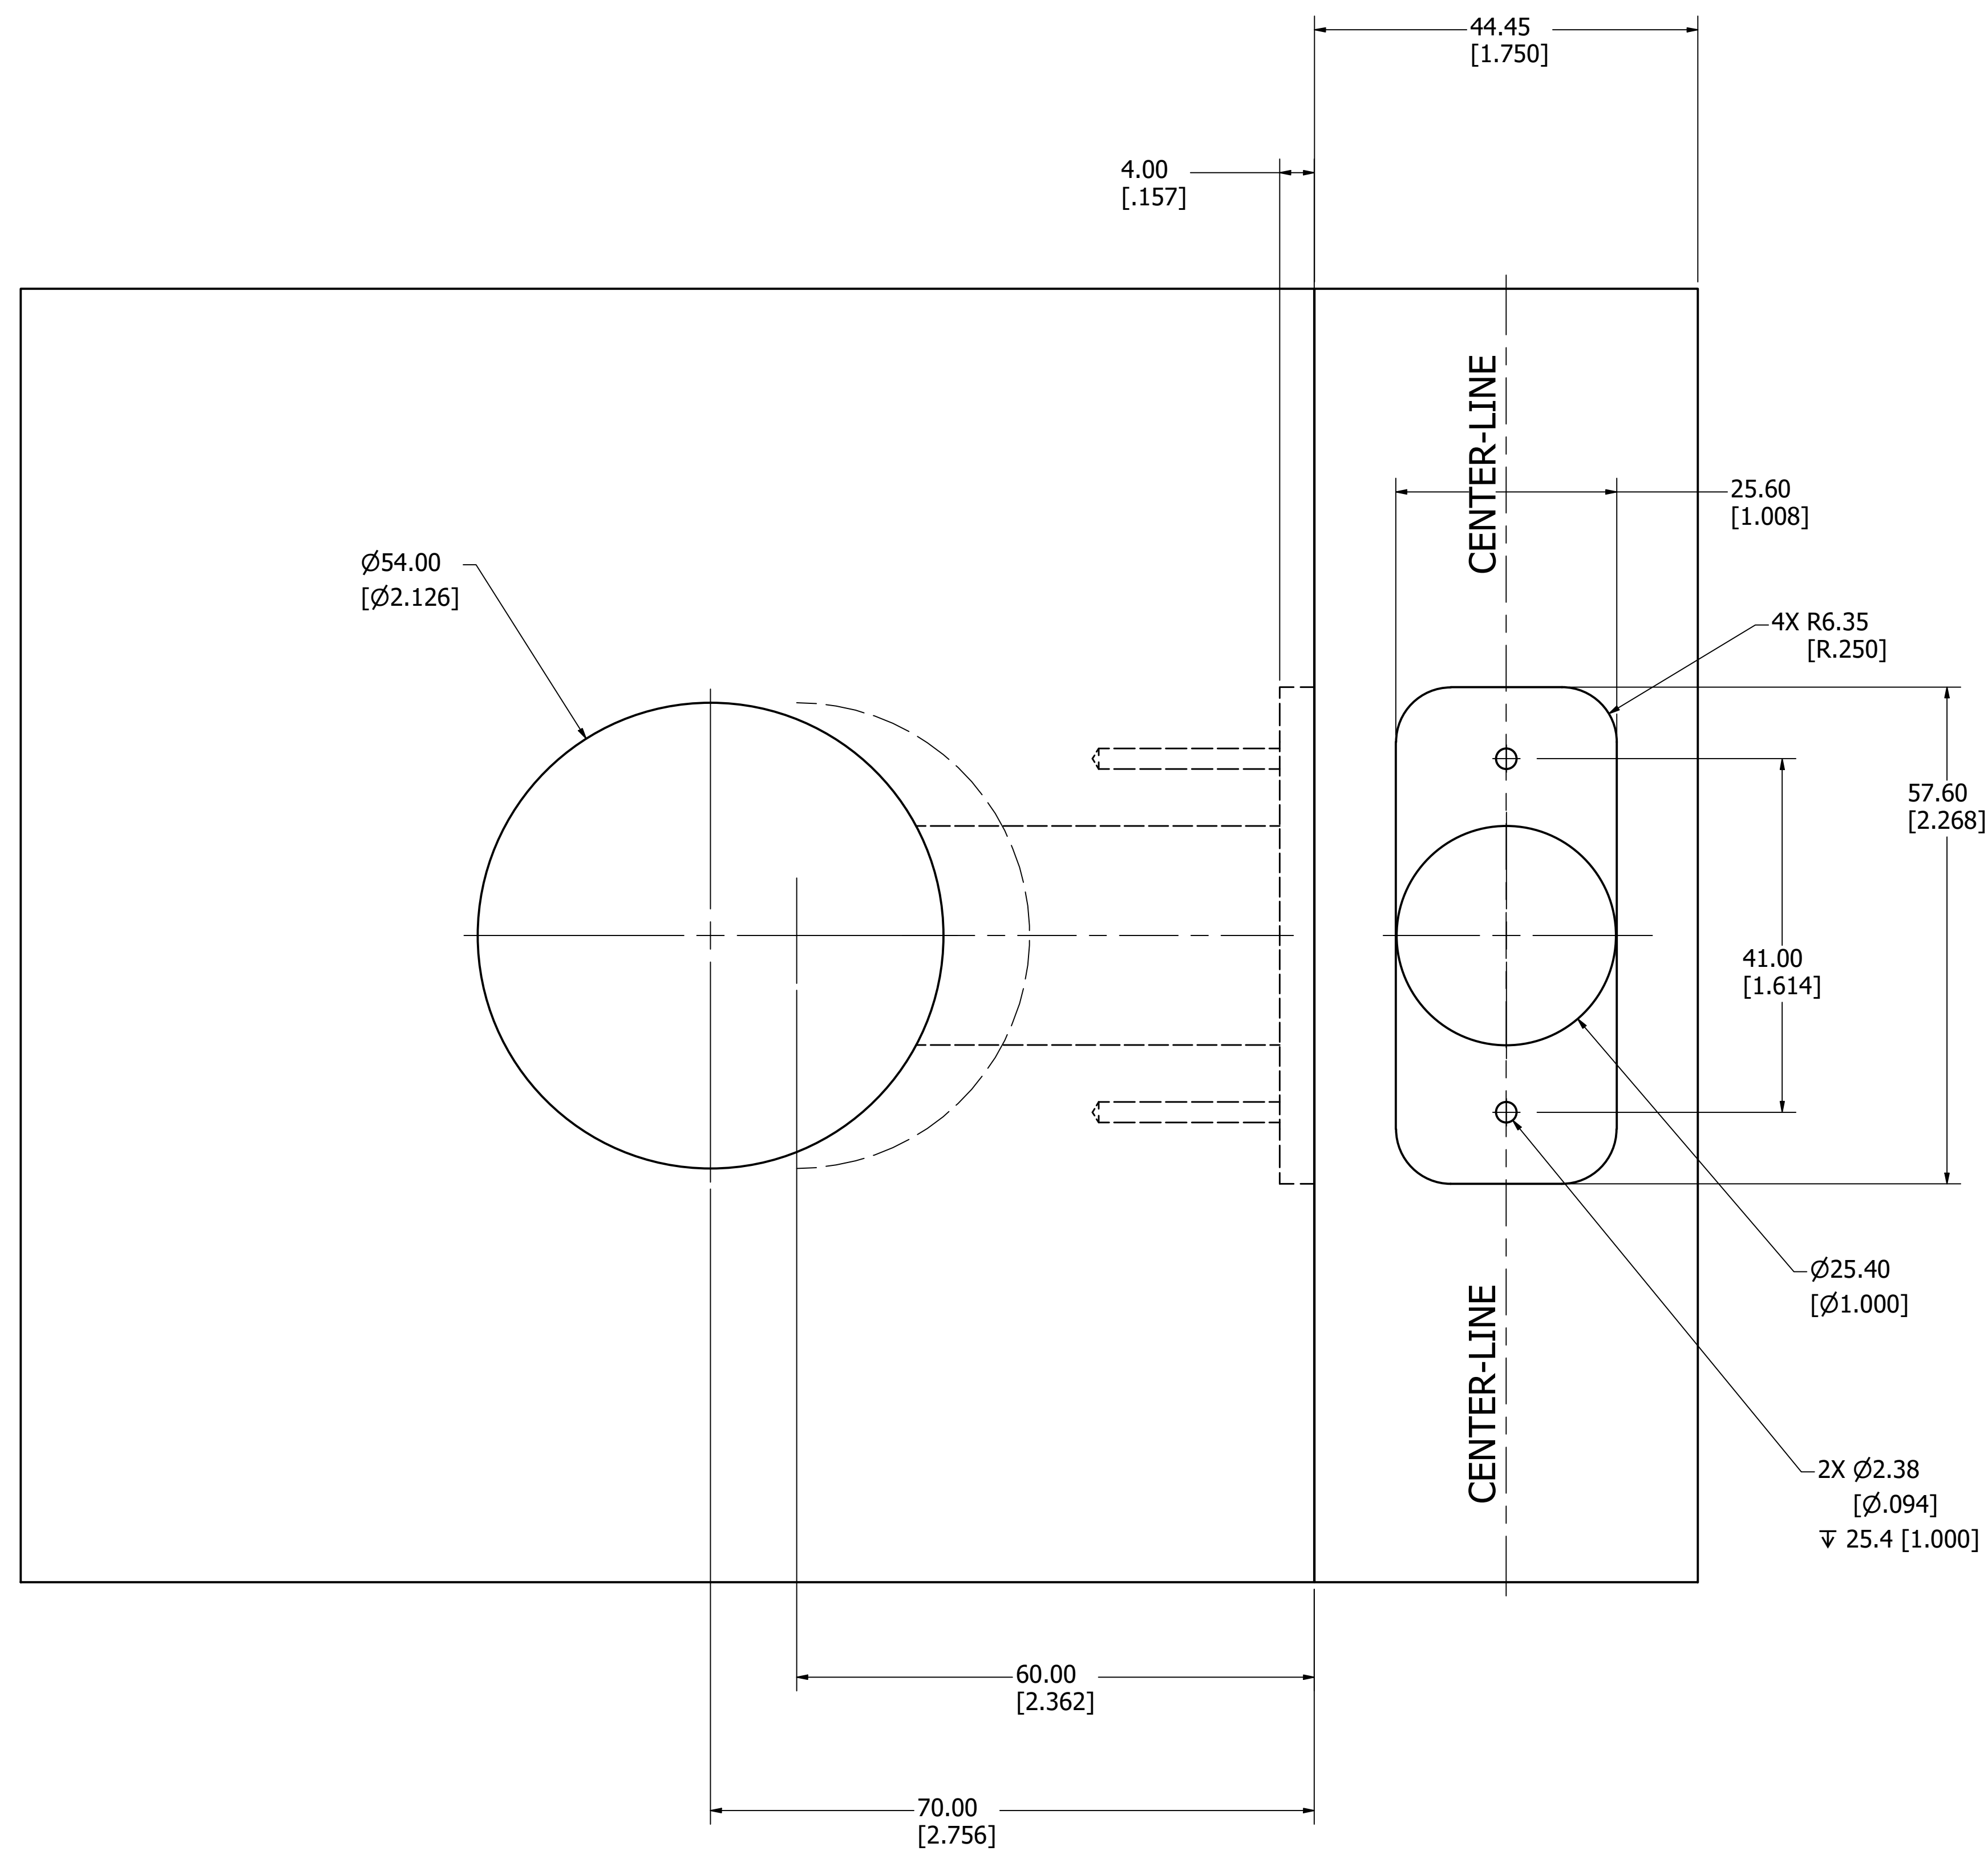

NOT FULL SCALE