

NOTES:  
 1) FUNCTION: PASSAGE (PA) AND PRIVACY (PY).  
 2) FOR RIGHT HAND OPERATION, MIRROR DIMENSIONS TO OTHER SIDE OF JAMB.  
 3) THIS DOOR PREP DRAWING IS NOT FULL SCALE--DO NOT USE AS FULL SIZE TEMPLATE.  
 4) FOR APPROPRIATE STRIKE PREP, SEE DP-461.

NOT FULL SCALE

Description:  
 SLT600 TUBULAR DOOR PREP (ANSI 160)  
 STD. ROSE, SQ 1" FACEPLATE


TOLERANCES UNLESS OTHERWISE SPECIFIED:  
 X.X (METRIC) = ±0.5  
 X.XX (METRIC) = ±0.15  
 0.00" (UNIFIED) = ±.015"  
 0.000" (UNIFIED) = ±.005"

Drawing No:  
**DP-473**

Drawn By: **JDK**

Orig. Date: **01-27-25**

Rev. Date: **06-09-26 JDK**    Rev.: **B**

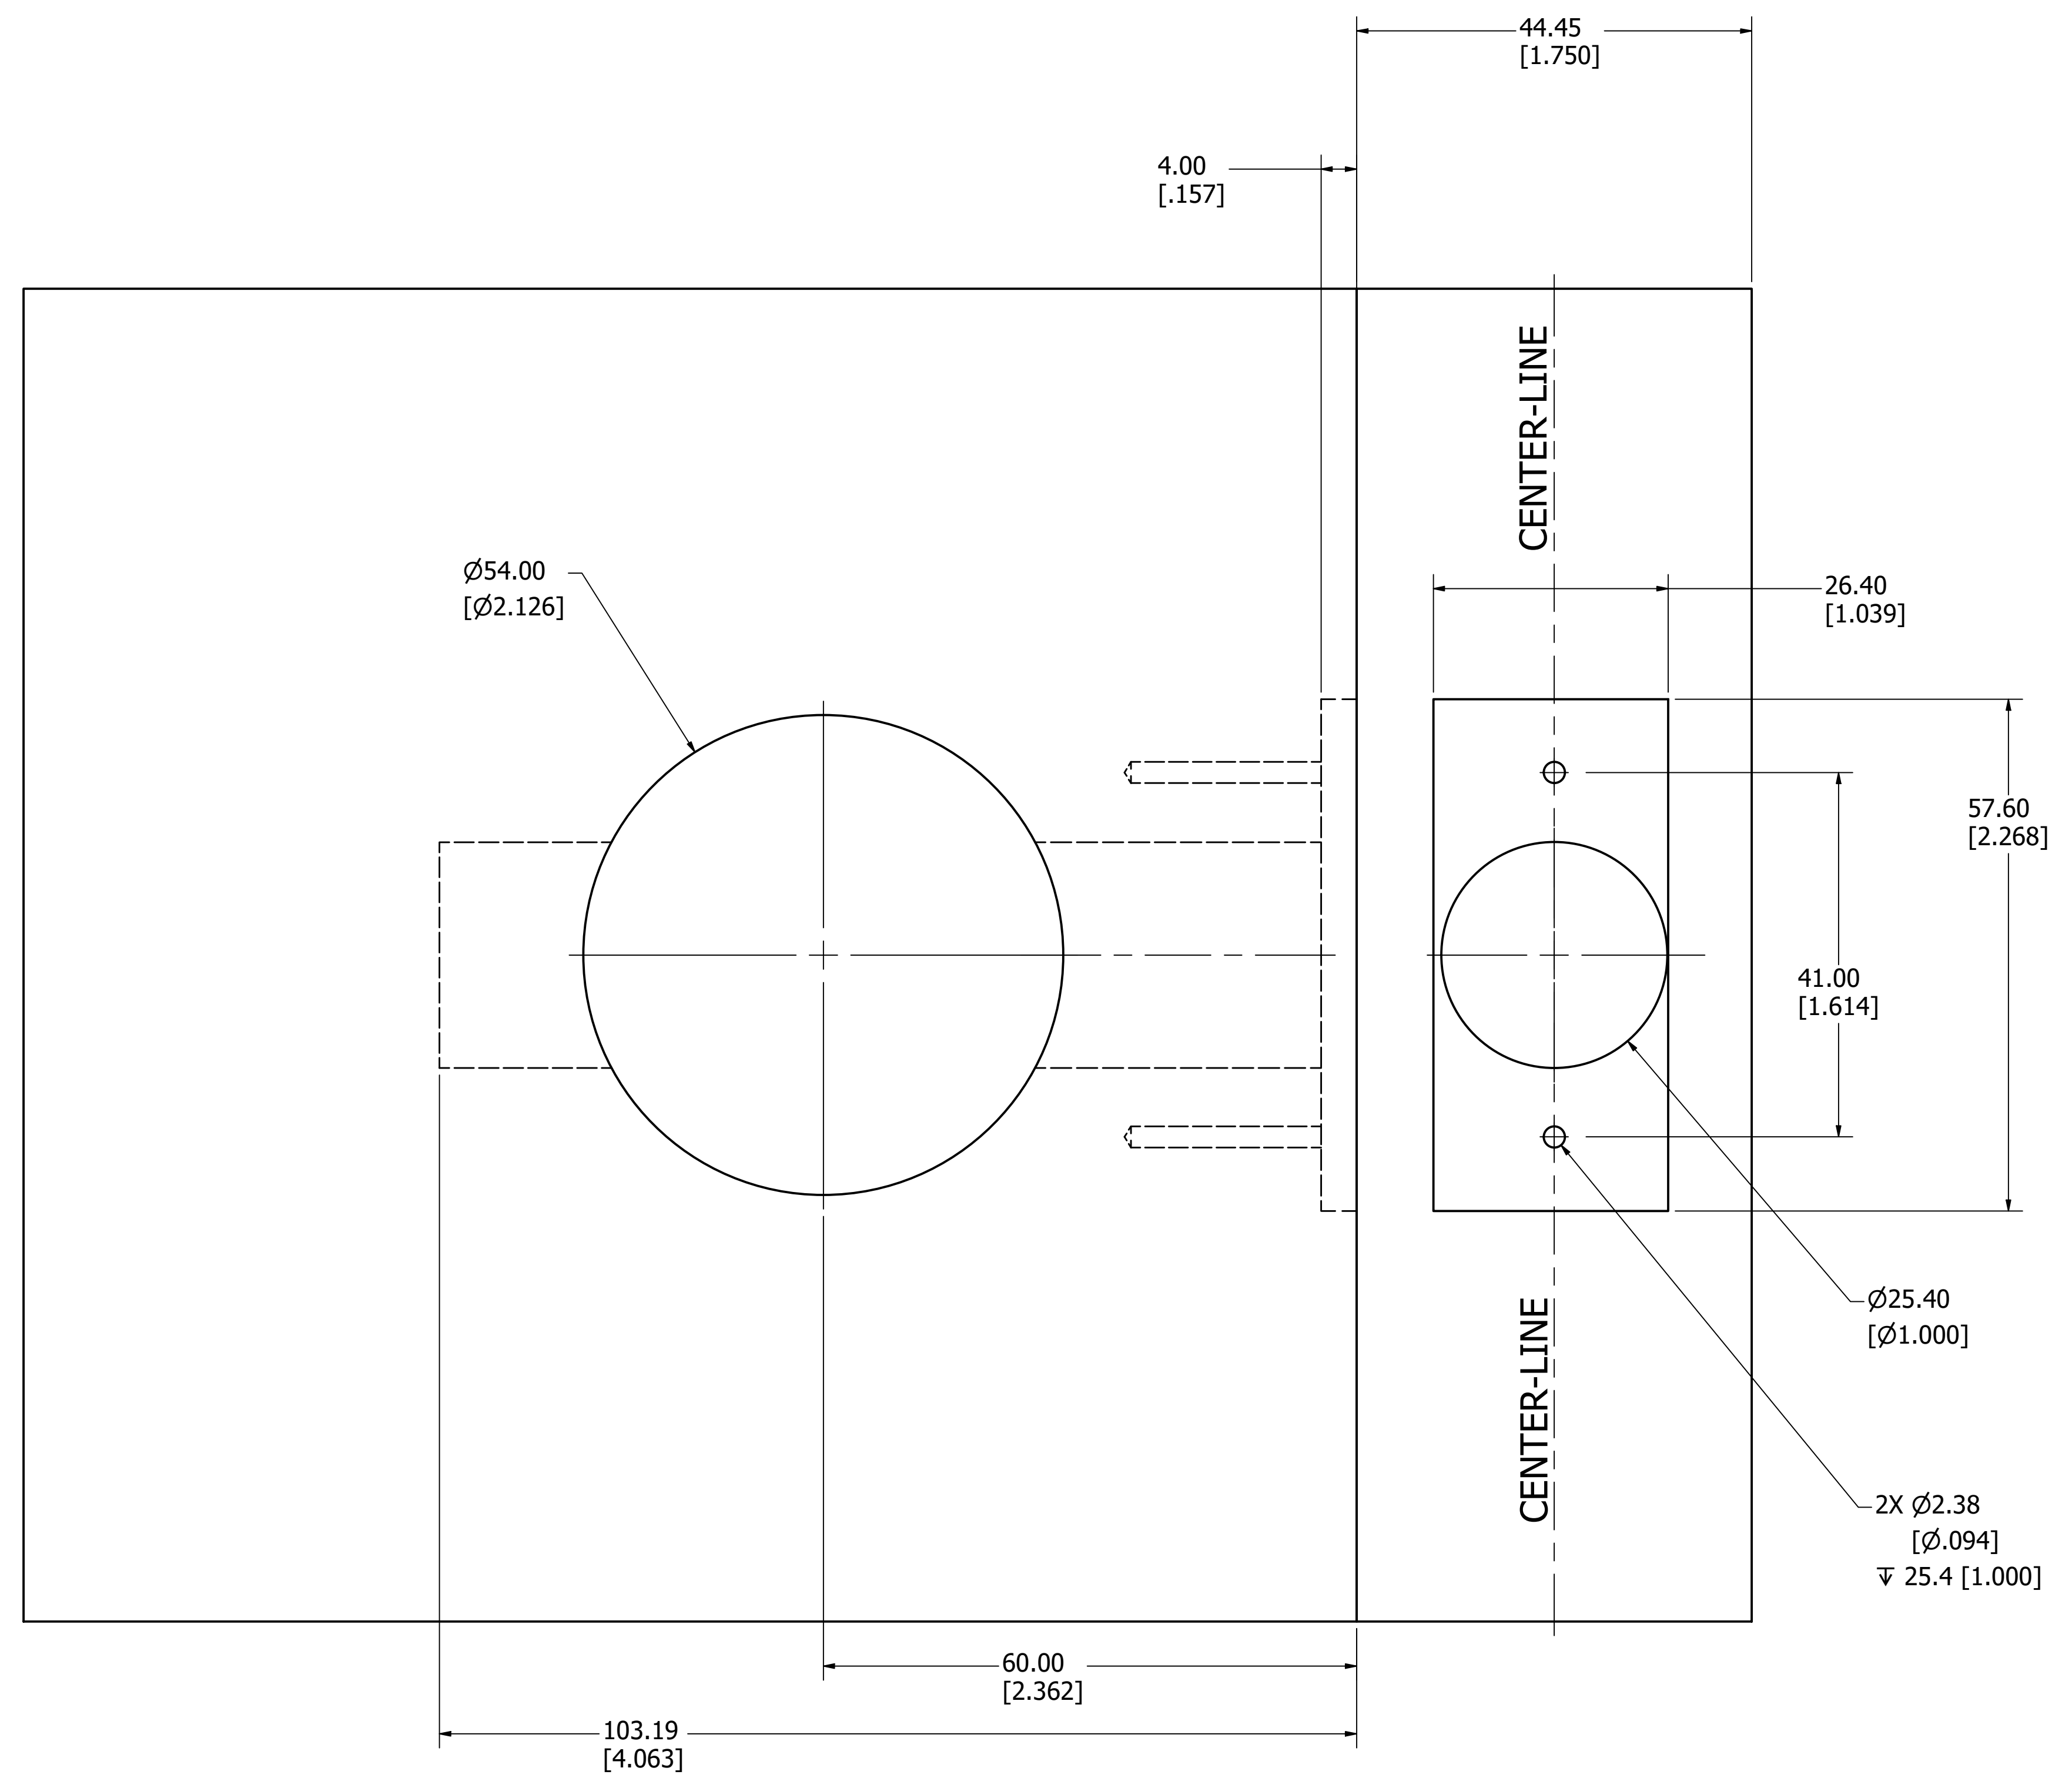

NOT FULL SCALE