


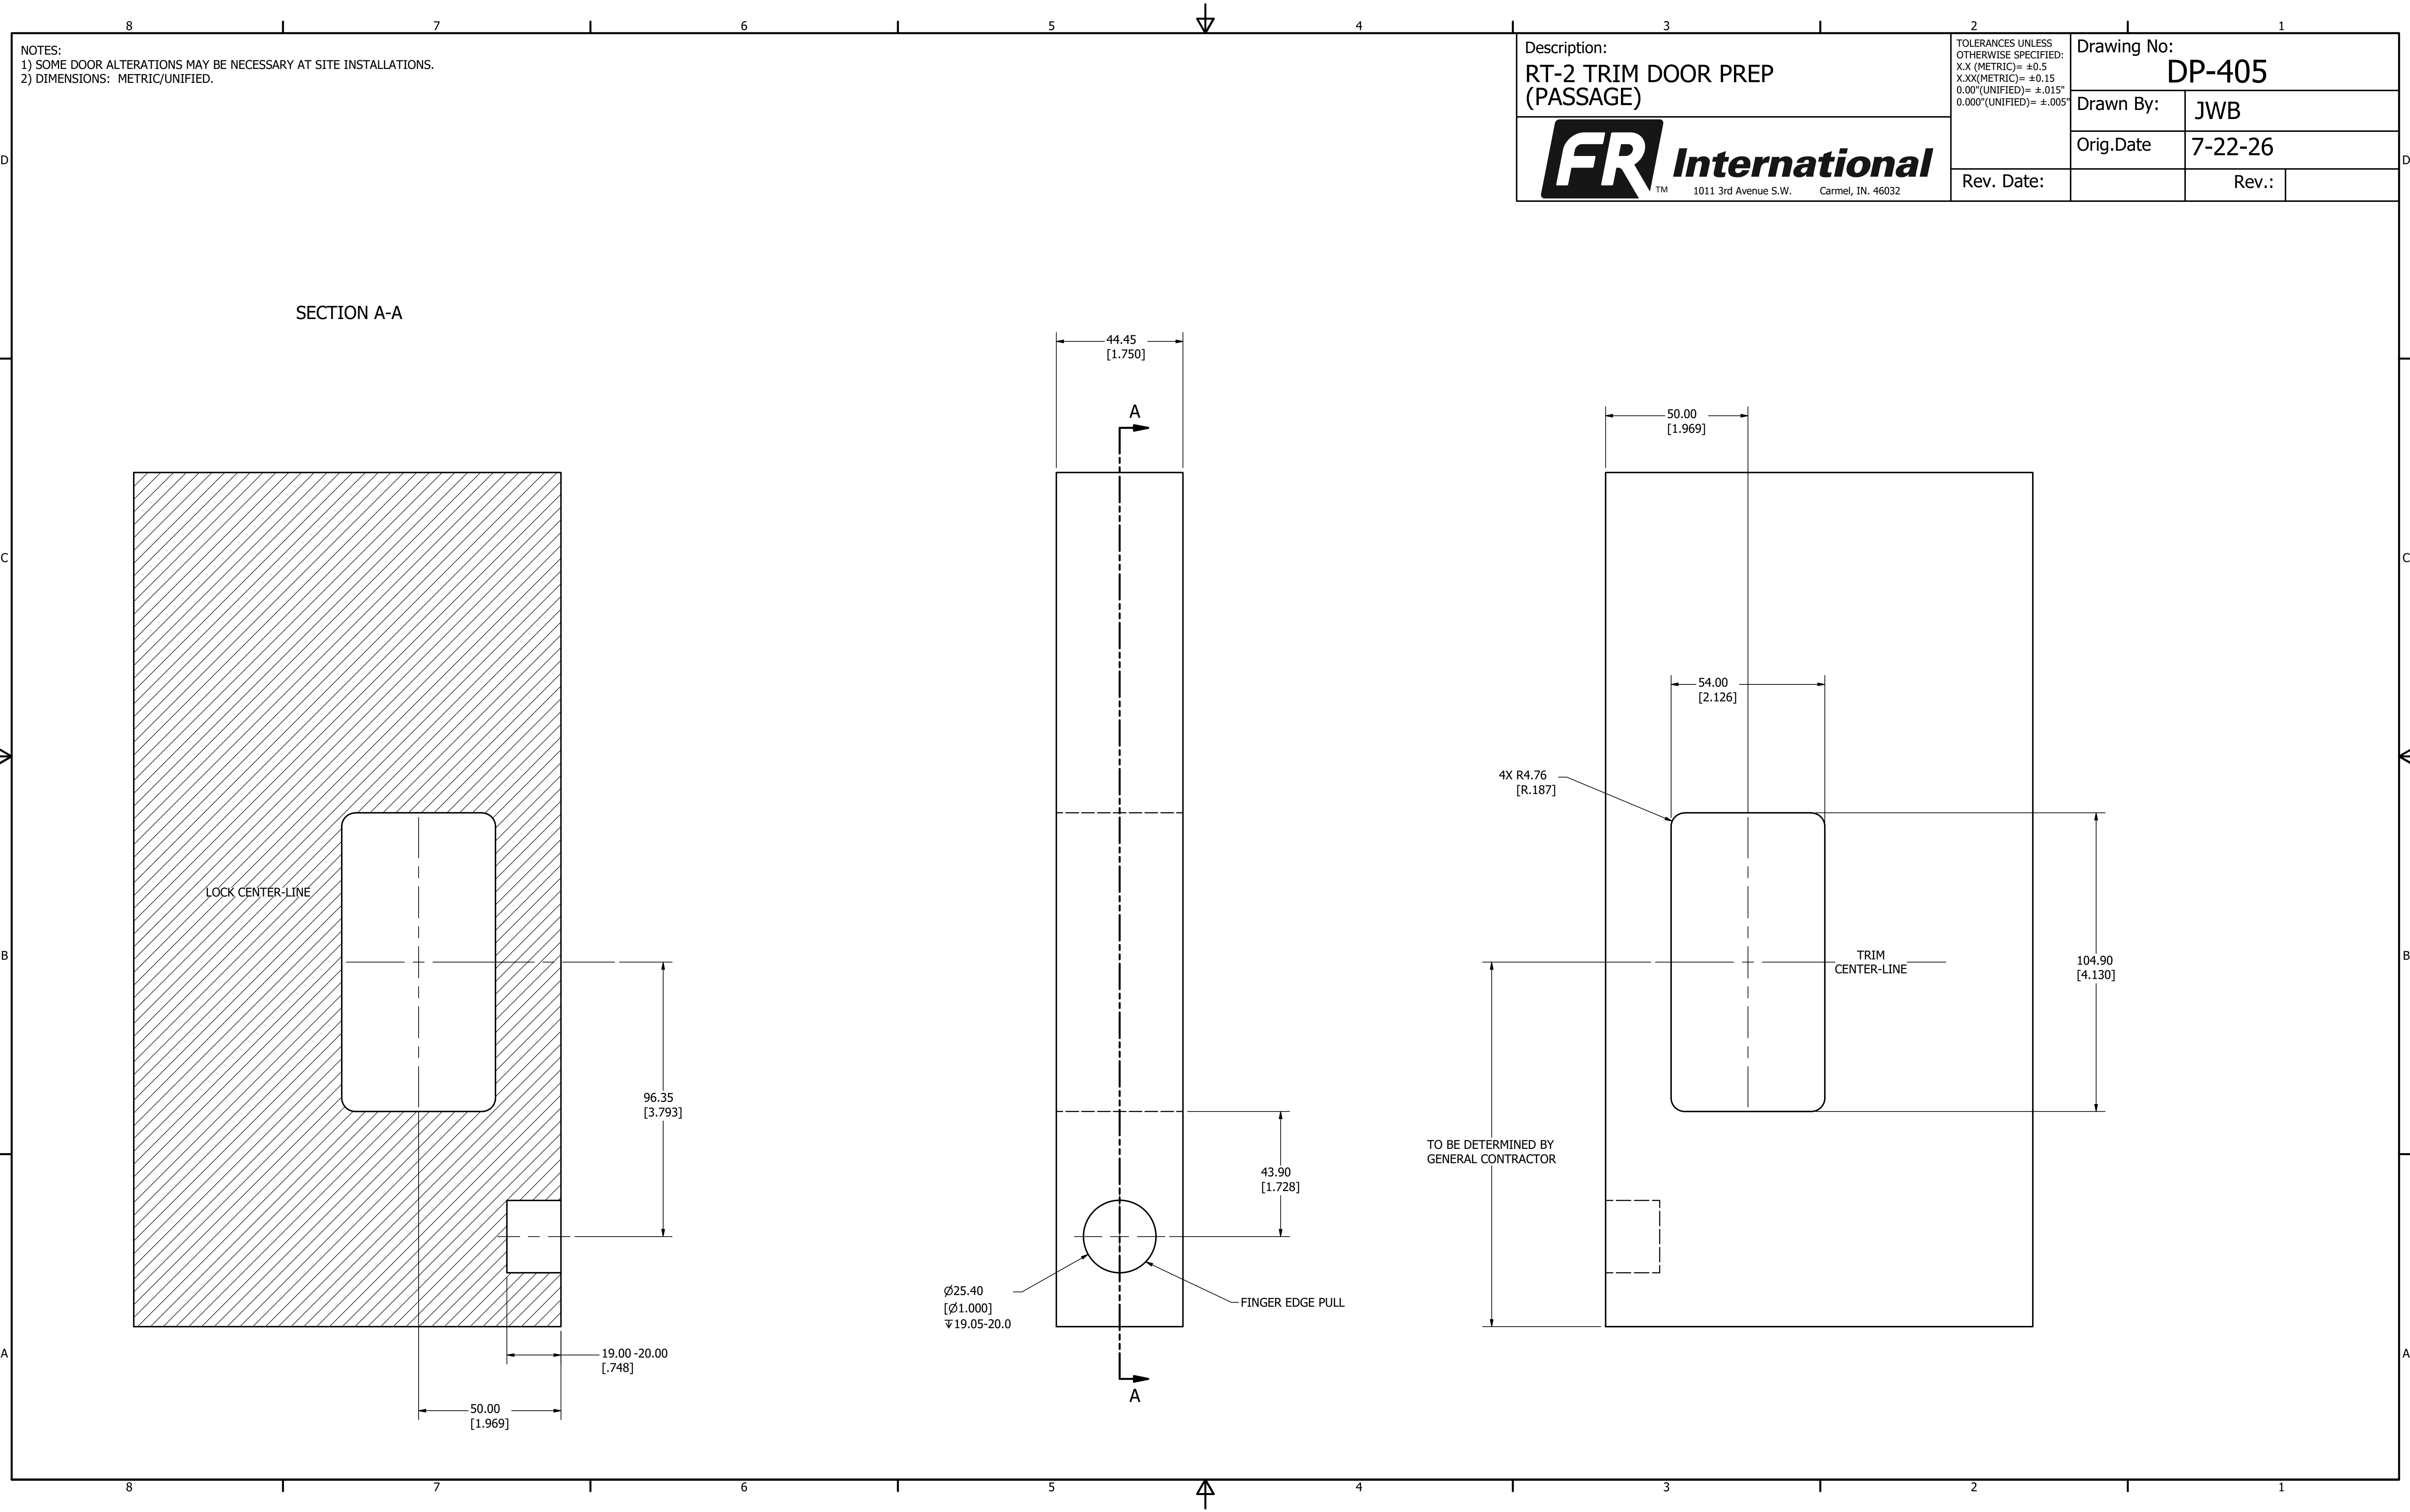

Description:
RT-2 TRIM DOOR PREP
(PASSAGE)

TOLERANCES UNLESS
OTHERWISE SPECIFIED:
X.X (METRIC)= ±0.5
X.XX(METRIC)= ±0.15
0.00"(UNIFIED)= ±.015"
0.000"(UNIFIED)= ±.005"

Drawing No:
DP-405

Drawn By: JWB

Orig.Date 7-22-26

Rev. Date:

Rev.: